


APPENDIX H PROPOSED FLOOR PLANS

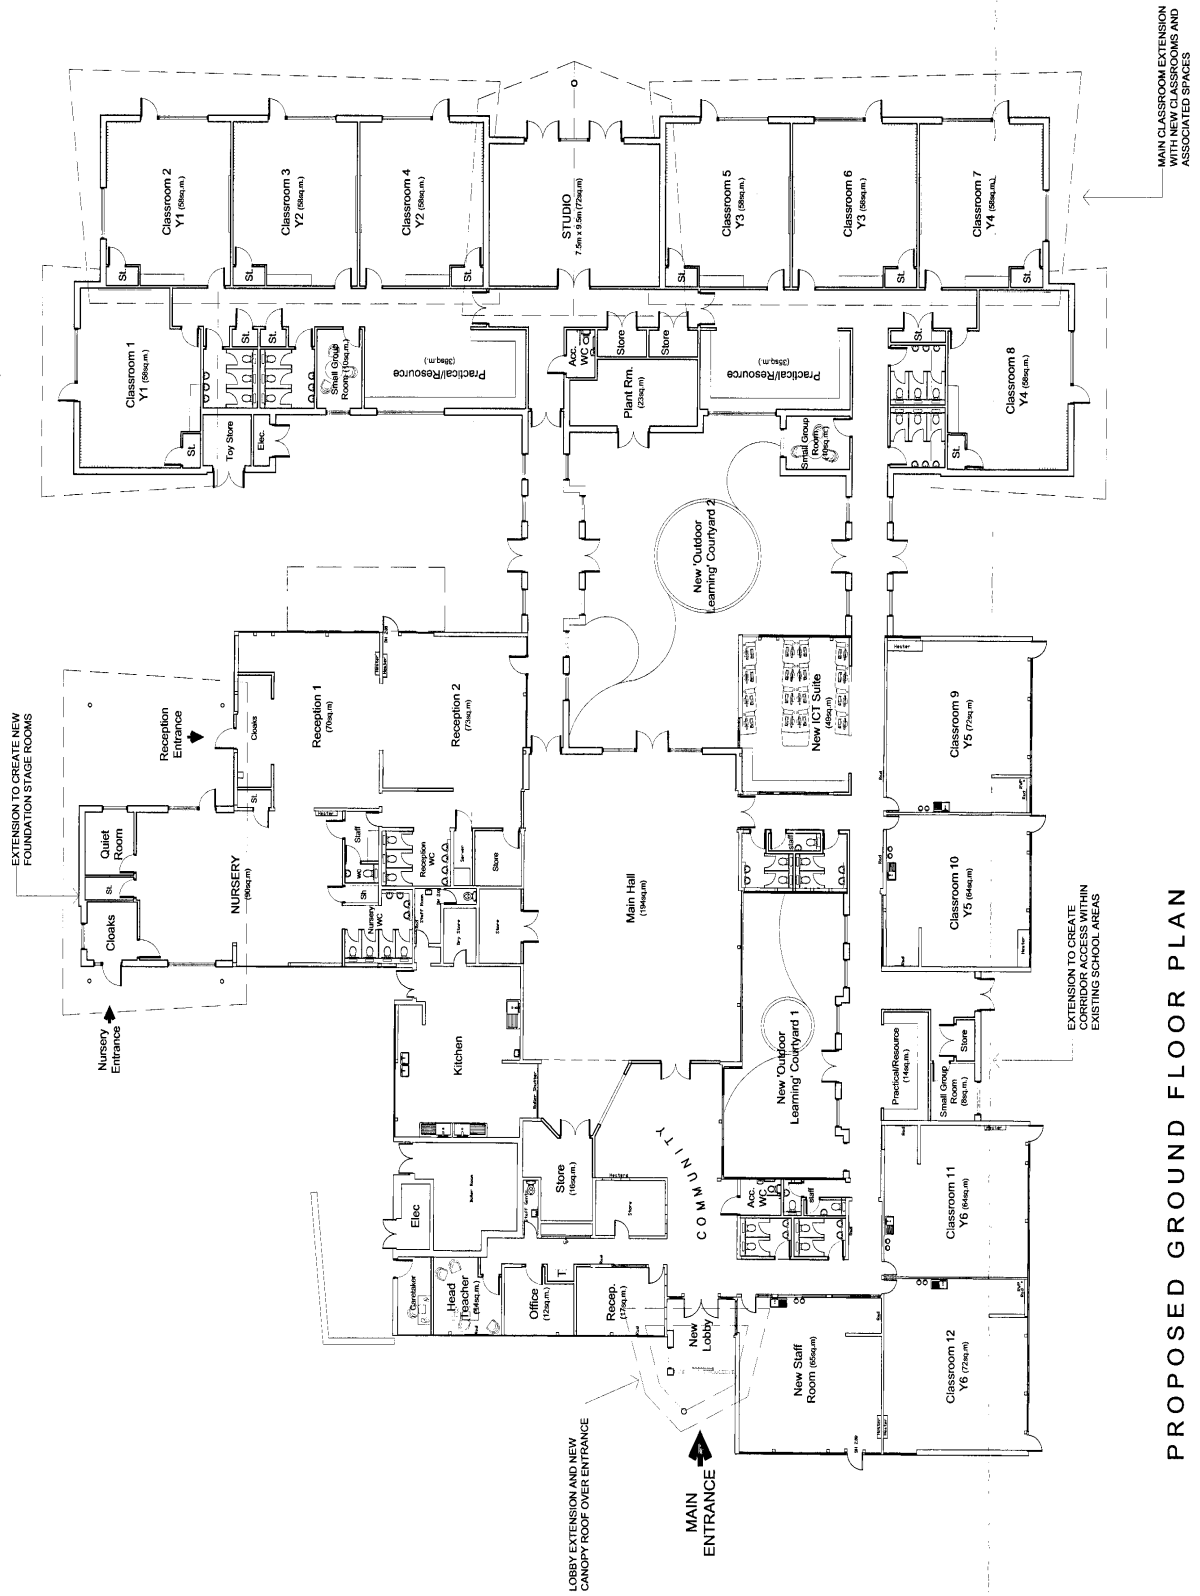

PROPOSED GROUND FLOOR PLAN