
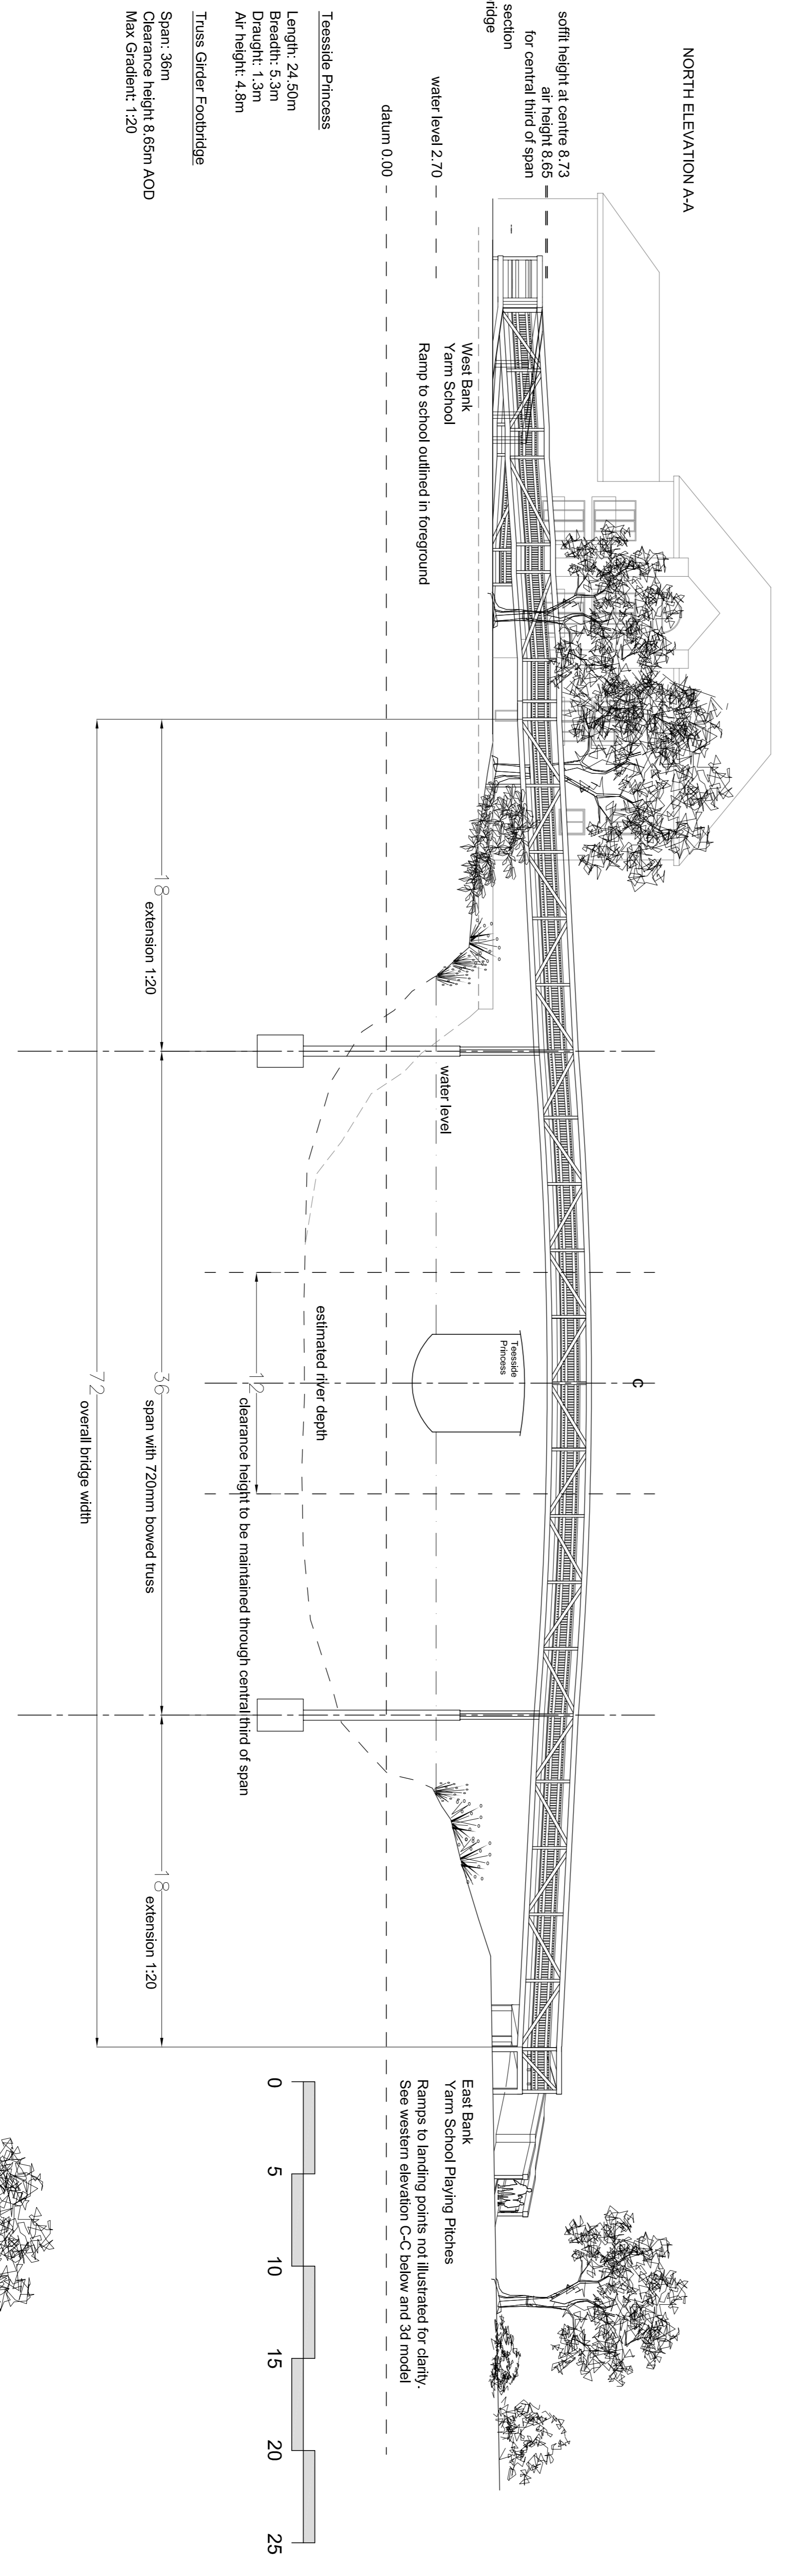


Do not scale from this drawing. Only figured dimensions are to be taken from this drawing.
 The contractor must verify all dimensions on site before commencing any work or shop drawings.
 The contractor must report any discrepancies to pod urban design Ltd before commencing work. If this drawing exceeds the quantities stated in any way, pod urban design Ltd is to be informed before the work is undertaken.
 Ordnance Survey information is used on pod urban design Ltd drawings, and urban design Ltd is not responsible for the accuracy of any Ordnance Survey data, or for any errors or omissions on the drawing or the intended topographic survey data.
 pod urban design Ltd
 COPYRIGHT © pod urban design Ltd
 This drawing is copyright and must not be reproduced in any format or media without written permission from pod urban design Ltd.

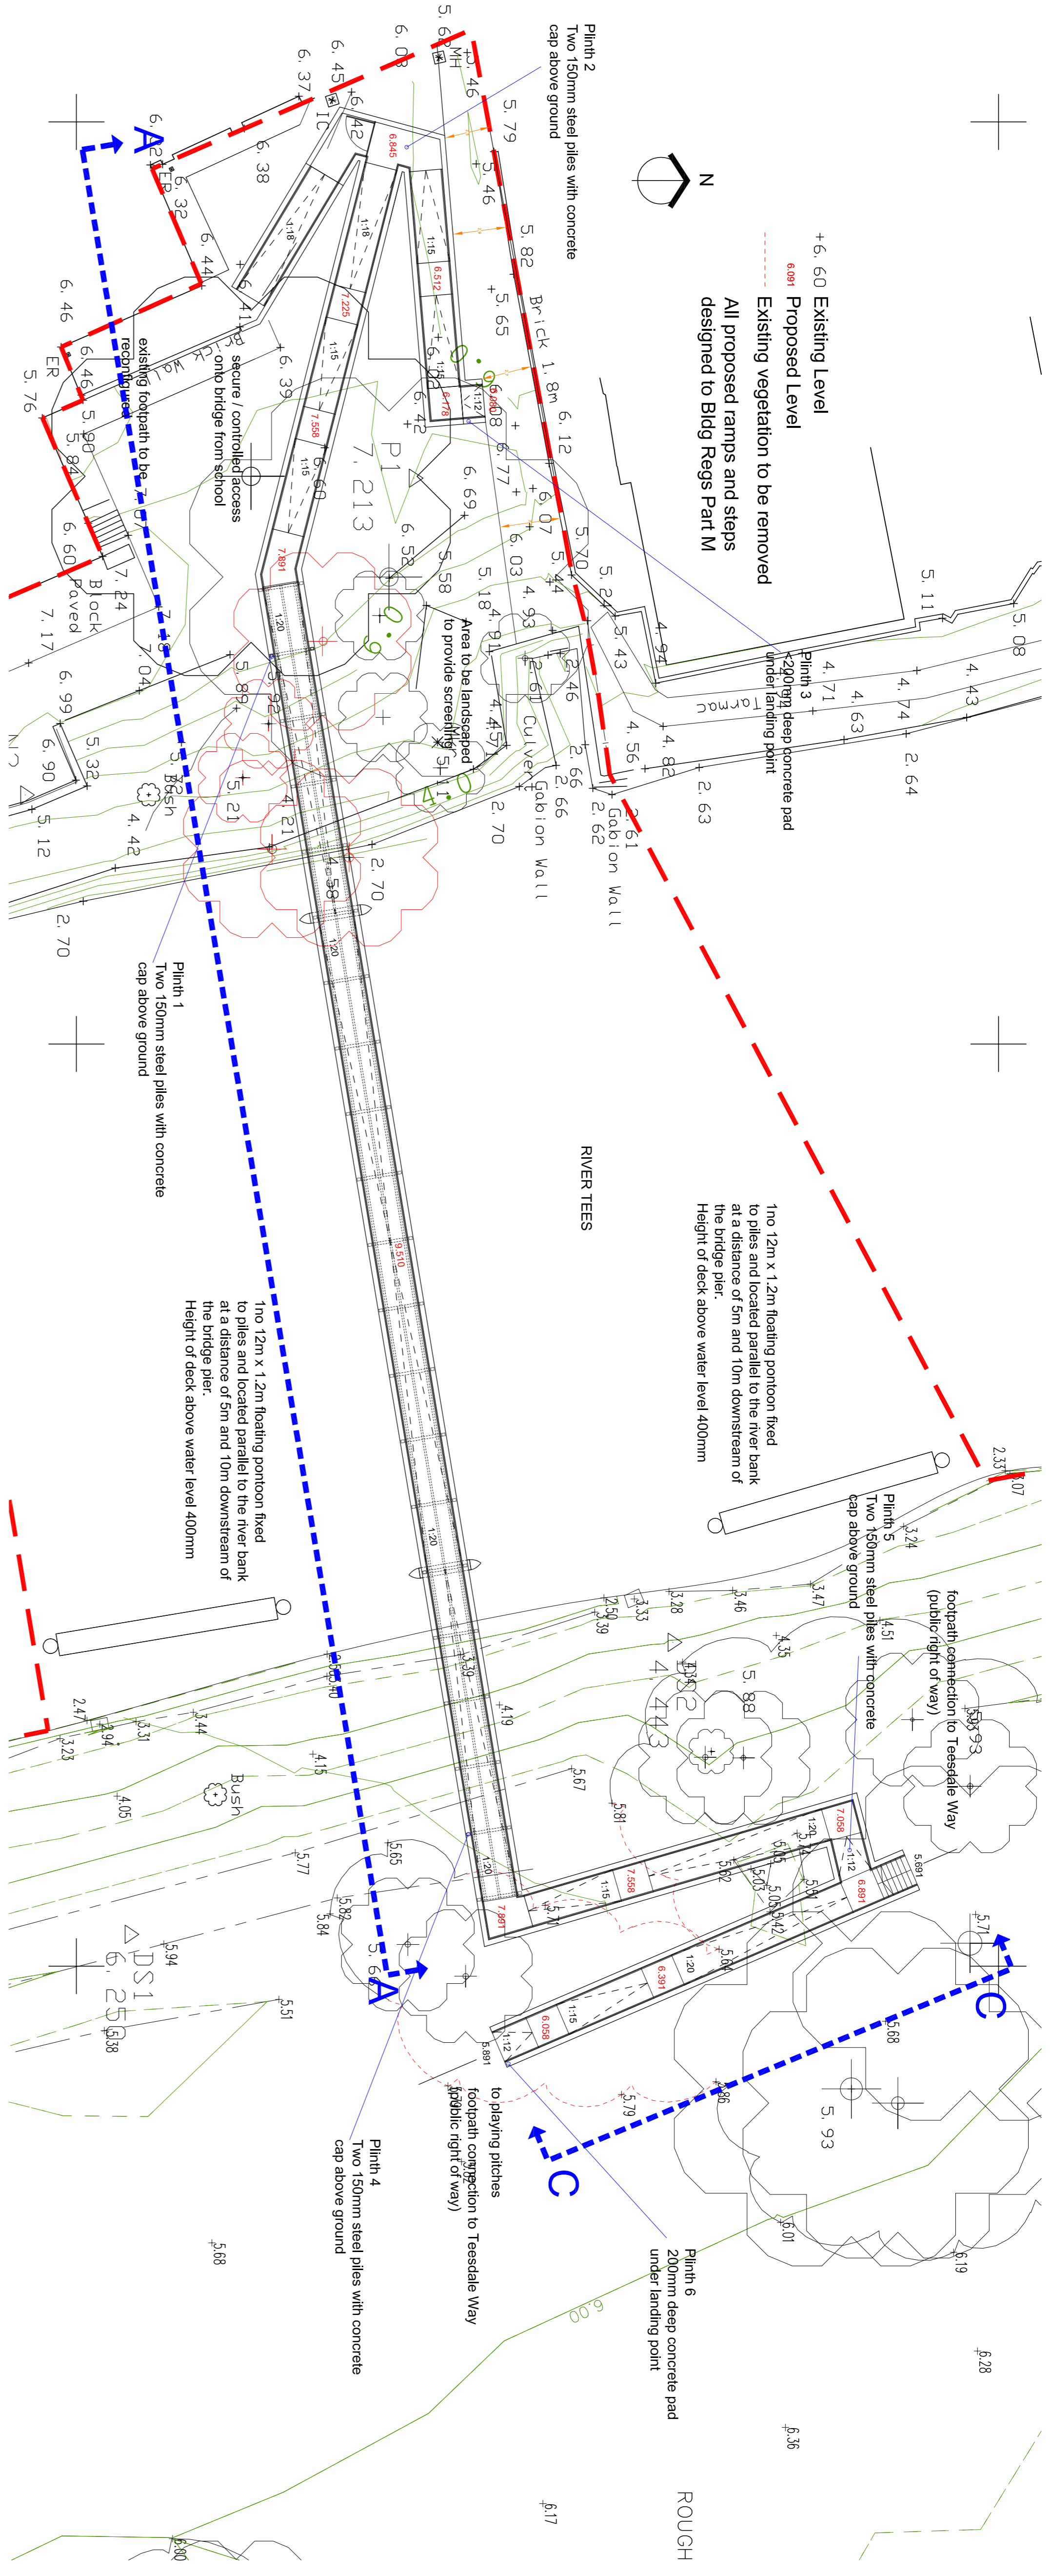

PROJECT: pod coffee factory lower steenberg's yard new castle-upon-tyne
 N E I 0345 877 7288
 e: info@podnewcastle.co.uk


STATUS: PLANNING

SCALE: 1:200

PROJECT NO: 305 - BEL - RT

DRAWING NO: SD.20.02

DRAWING TITLE: FOOTBRIDGE OVER RIVER TEES PROPOSED ELEVATION

DATE:	10-12
CHECKED BY:	RVB
DRAWN BY:	RVB
REVISION:	M
SHEET SIZE:	A1