



14/0222/FUL
Securicor Limited, Magister Road, Thornaby


Appendix 1 – Site Location Plan

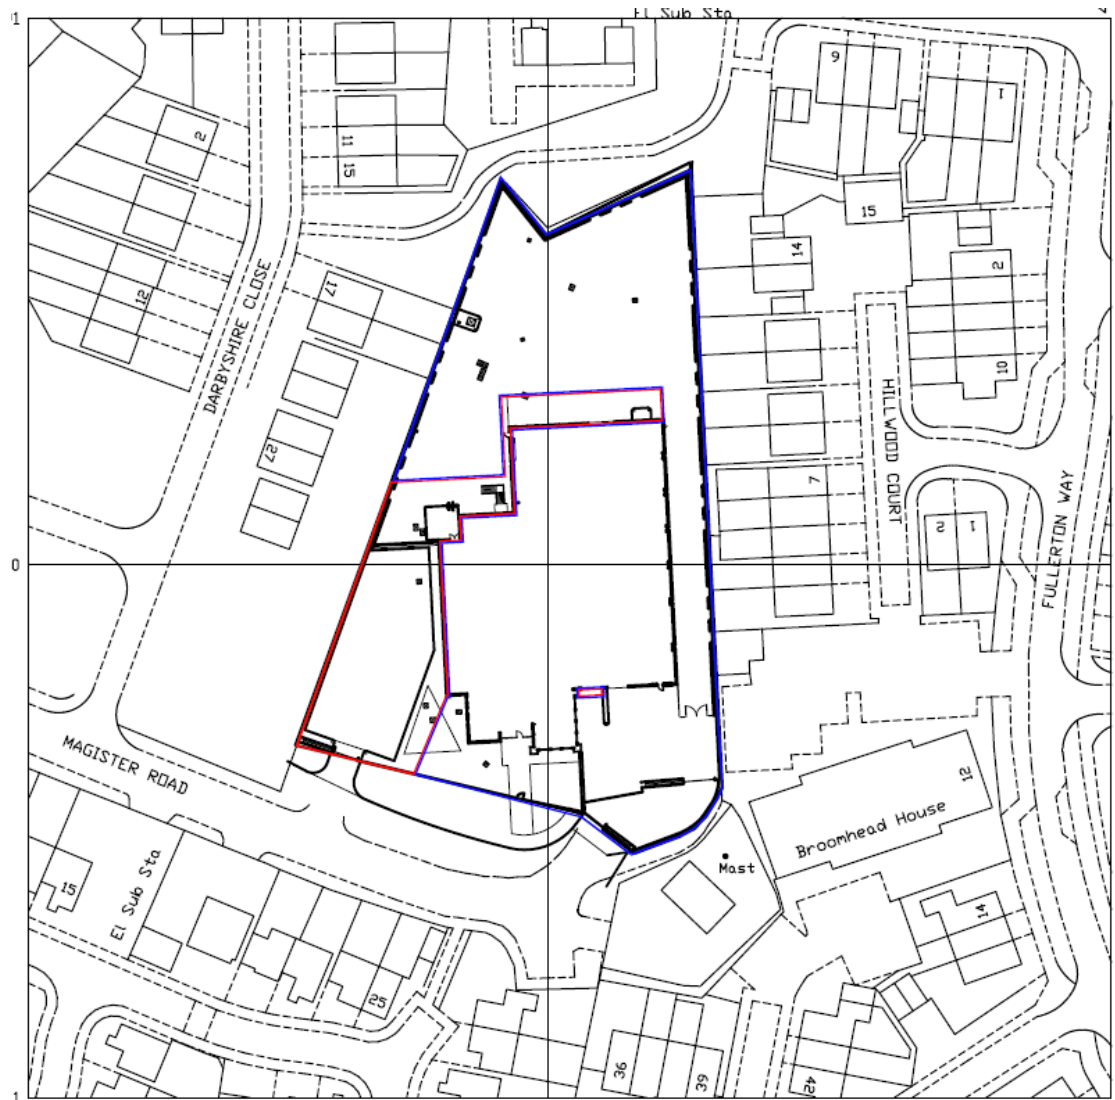


Appendix 2 – Site Layout Plan

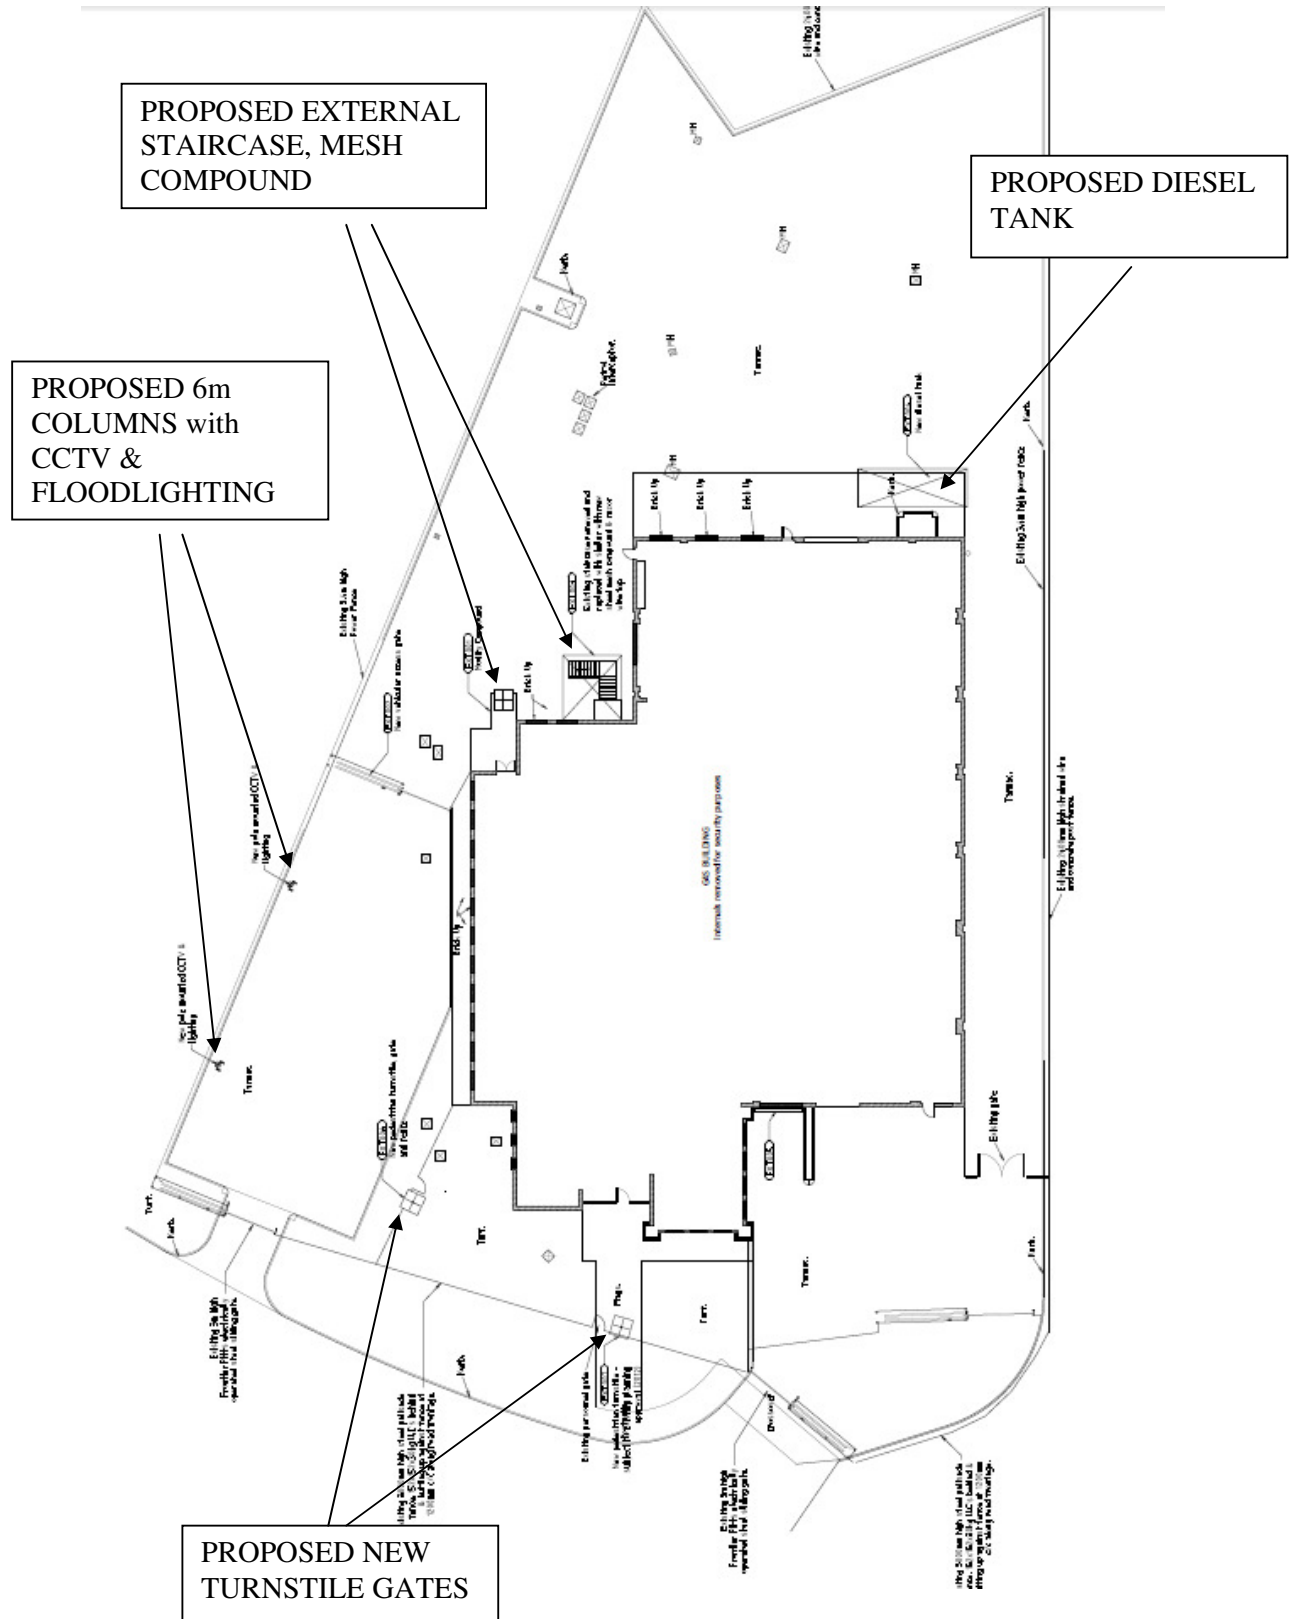

Appendix 3a – Detailed site layout plans. Front compound area

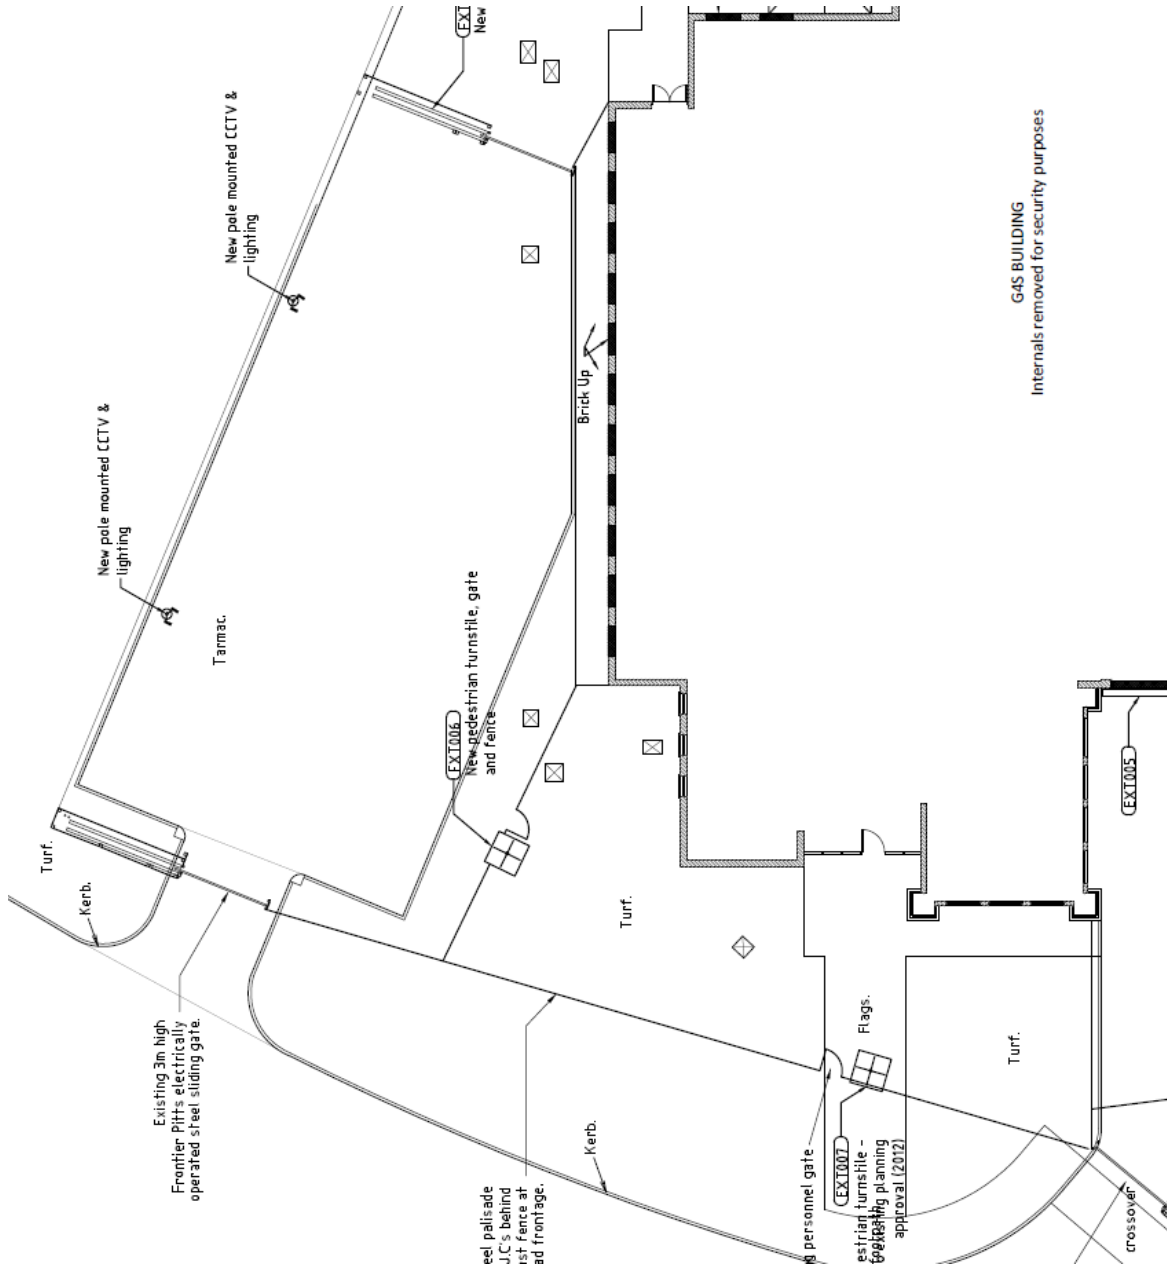

Appendix 3b – Detailed site layout plans. Rear compound area

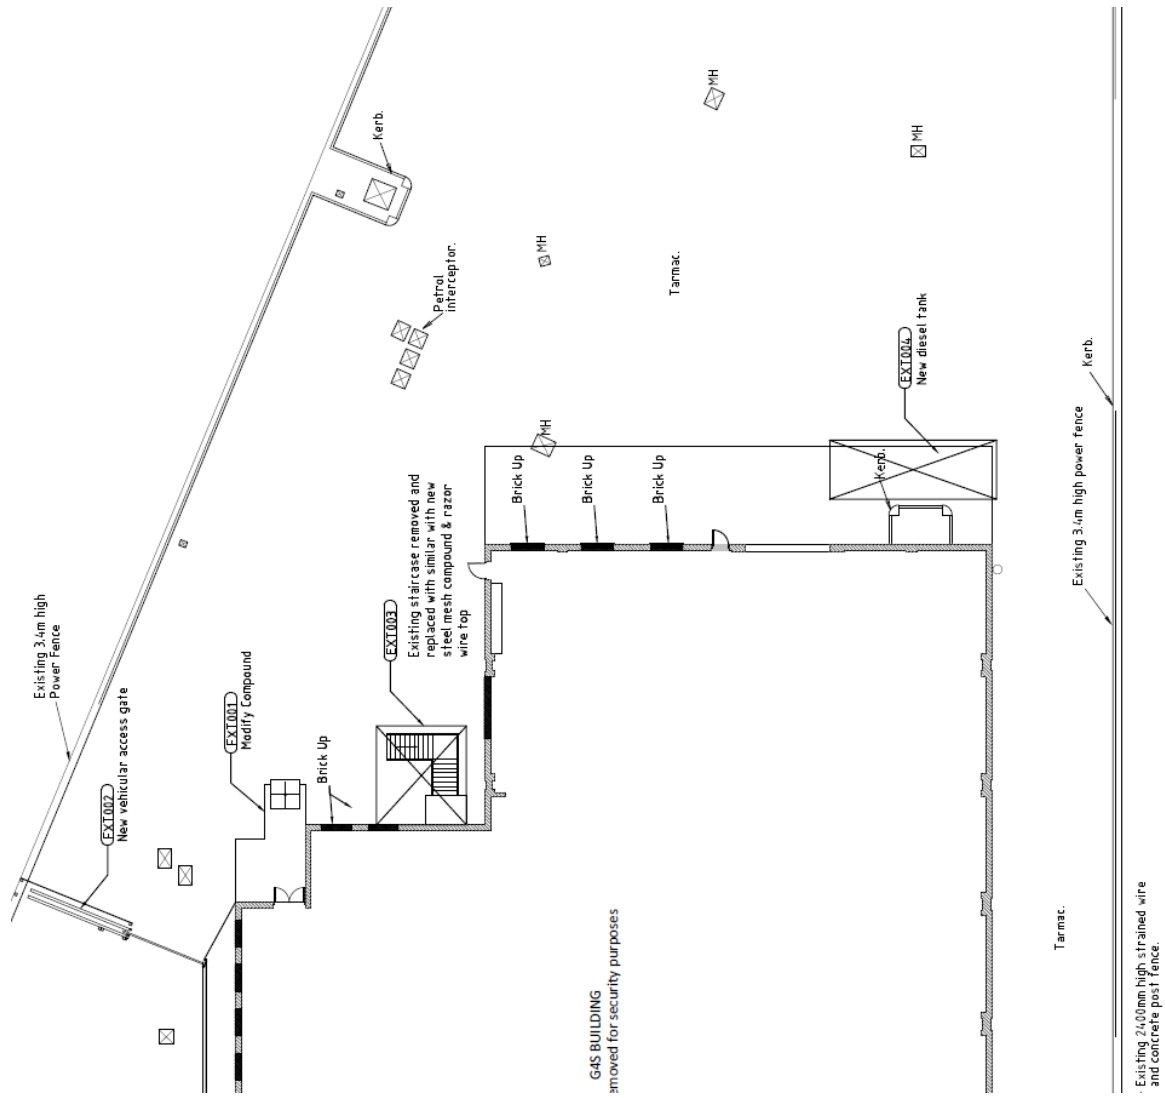


Appendix 4 – Diesel Tank Detail

PROPOSED - ELEVATIONS OF ABOVE GROUND TANK

Scale : 1:100

FRONT

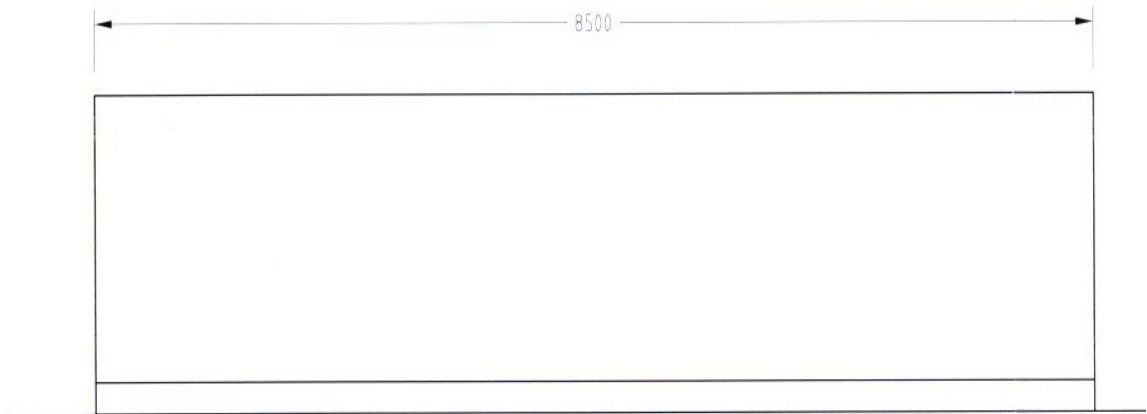

SIDE

