
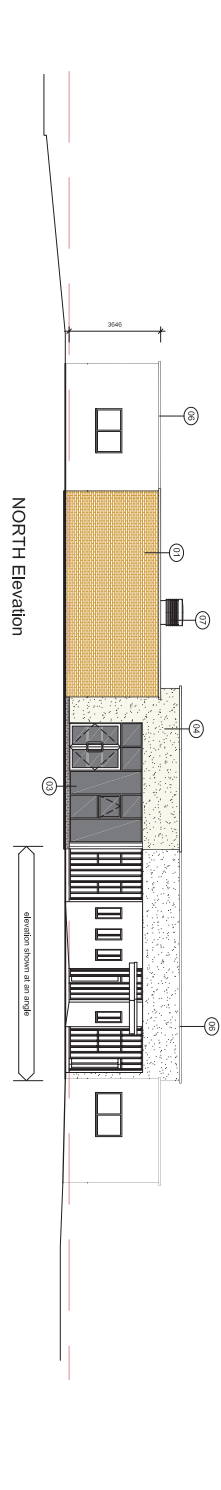
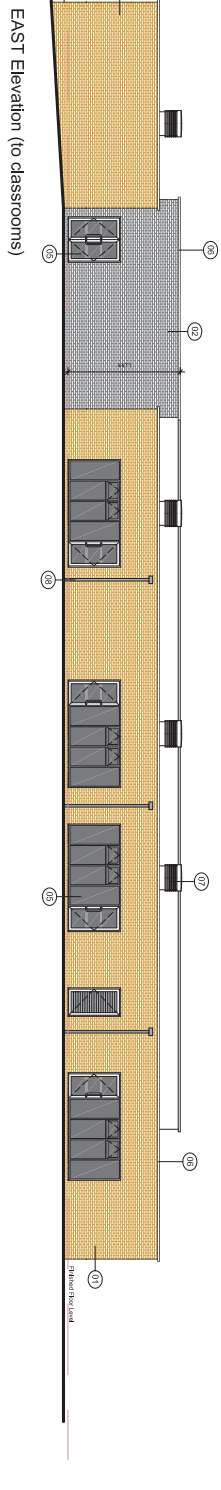
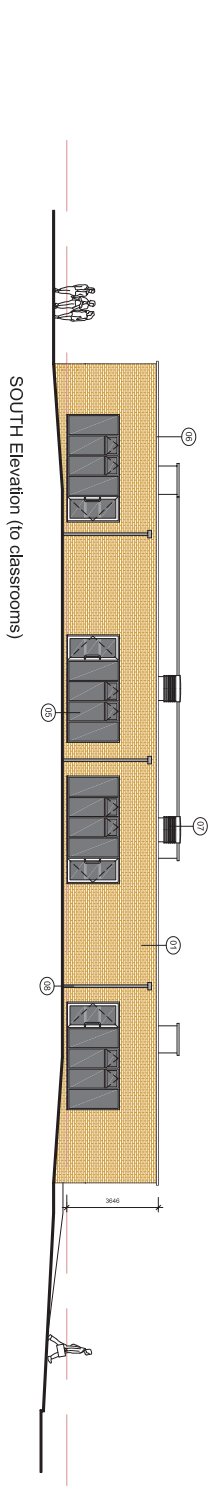


The drawing should not be marked. All dimensions must be checked on site and contractor to report any omissions or errors to the contract administrator.

**NOTES**

**Key to External Building Finishes**

- 01 Buff / Red colored facing options with masonry of brick (M25 + F20/19)
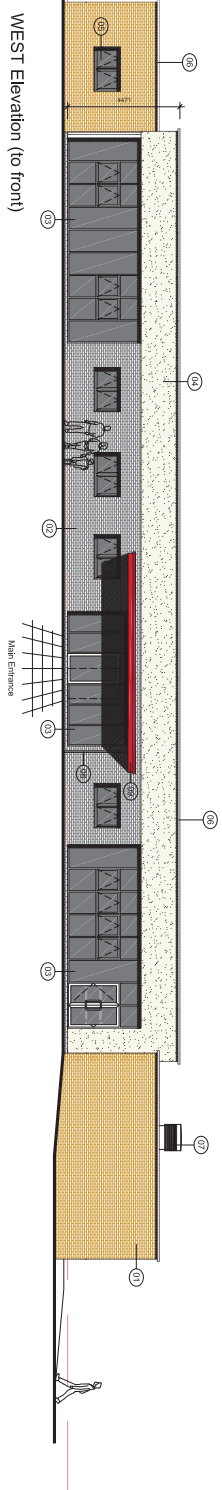

**Stockton-on-Tees**  
 Big Plans, Bright Future

**Development & Neighbourhood Services**  
 27 Oldham Street, Riverside, Stockton-on-Tees, North East, Durham, TS20 2LX  
 Tel: 01642 652222 Fax: 01642 652223 Email: stockton@stockton.gov.uk

**Proposed 16-19 Year Old Teaching Block**  
 Marsh House Avenue, Billingham

**PROPOSED ELEVATIONS**

Date	Rev	Drawn	Checked	Scale	Proj. No.	Proj. Name	Rev
Mar. 2014	01	MDS	MDS	1:100	ARC1277 / 104	Proposed 16-19 Year Old Teaching Block	A

**Information**

**Project Status:** PRELIMINARY  APPROVAL  CONSTRUCTION

**Information:**  TENDER  CONSTRUCTION

**Author:** A Based for Planning Application

**Rev:** Candidate

**Check:** 23.04.14

**Drawn:** MDS

**Checked:** MDS