


Land Registry Plan - Plot 6
 (scale 1:1250 @ A4)

PLOT 6 BETTYS FARM
 INGLEBY BARWICK STOCKTON ON TEES
 FOR MR & MRS CHARLTON
 LOCATION PLAN

scale 1:1250@A4 Aug 2014 001



FRONT ELEVATION

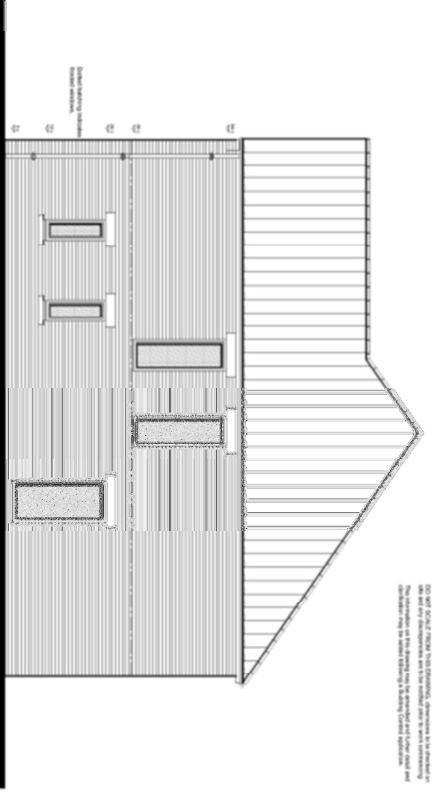

GABLE ELEVATION







REAR ELEVATION



GABLE ELEVATION






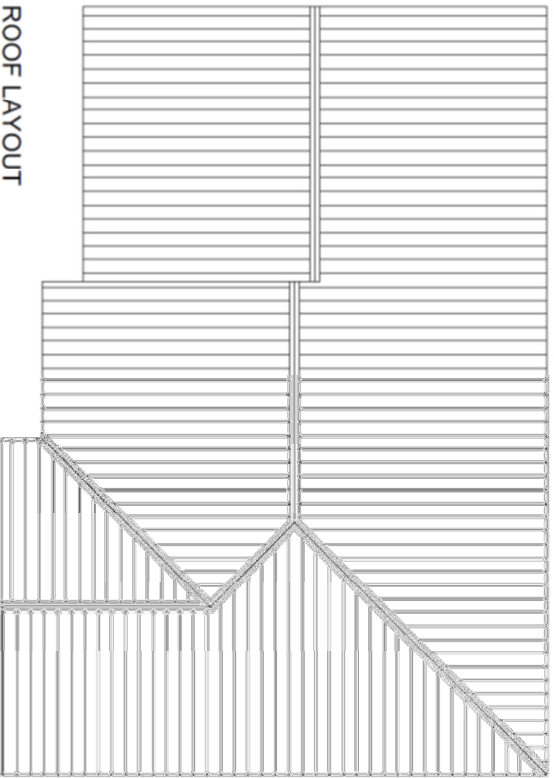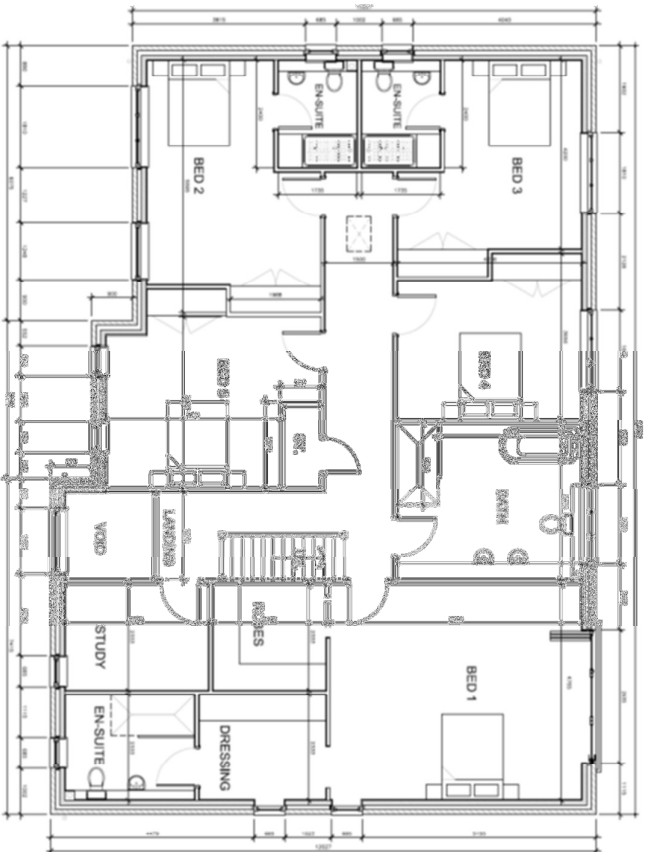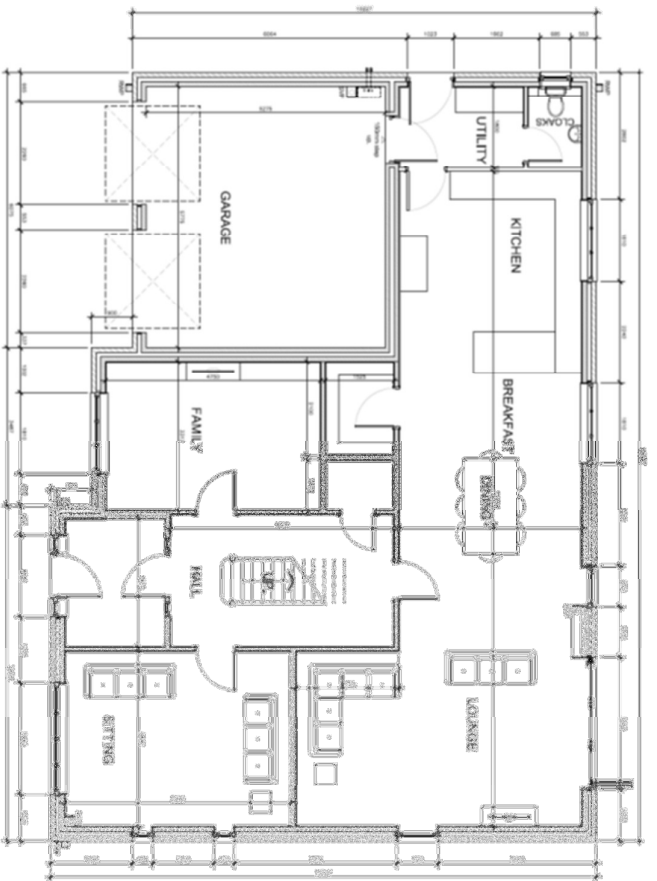

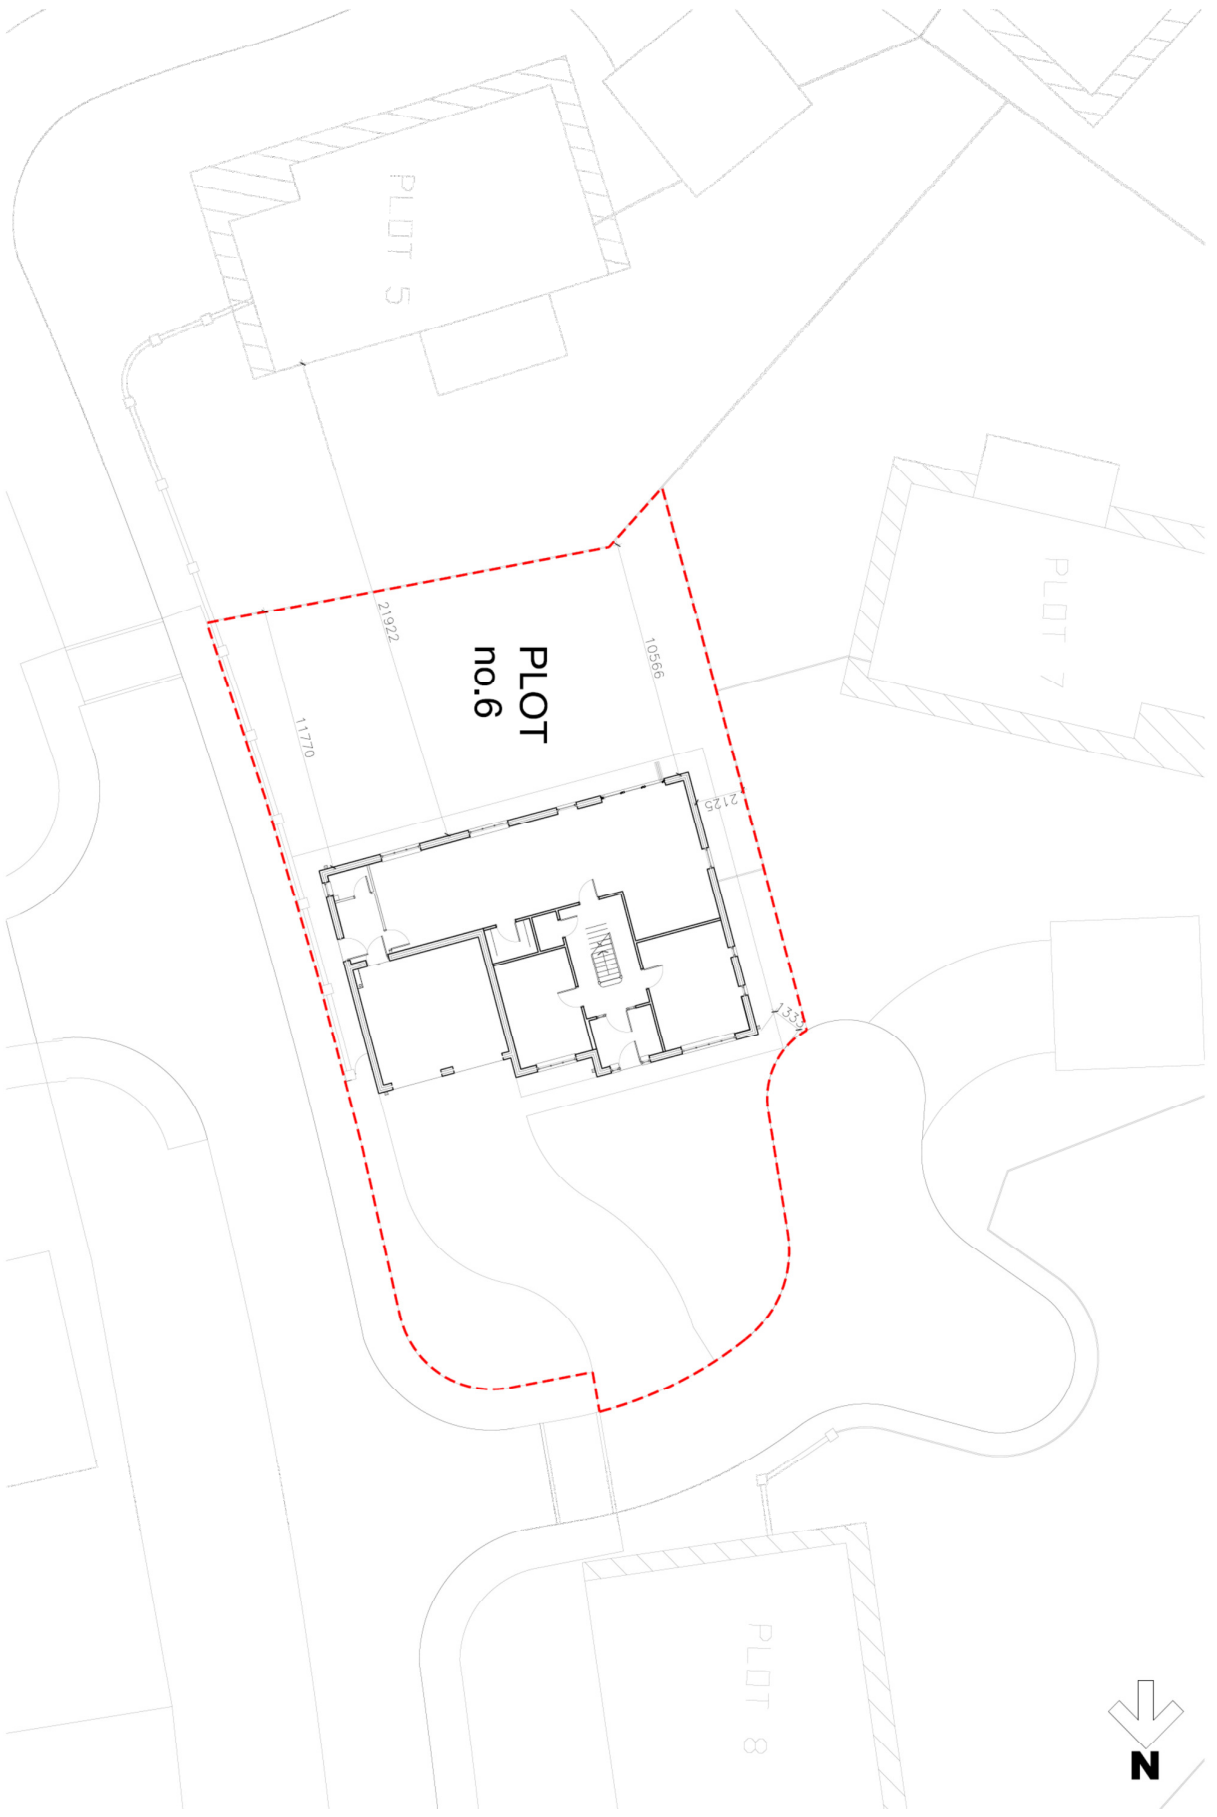

PLOT 6 BETTYS FARM
INGLERY BARWICK STOCKTON ON TEES
FOR MRS & MRS CHARLTON
BLOCK 11/2/14
scale 1:100@A1 Aug 2014 002

Previously approved elevations

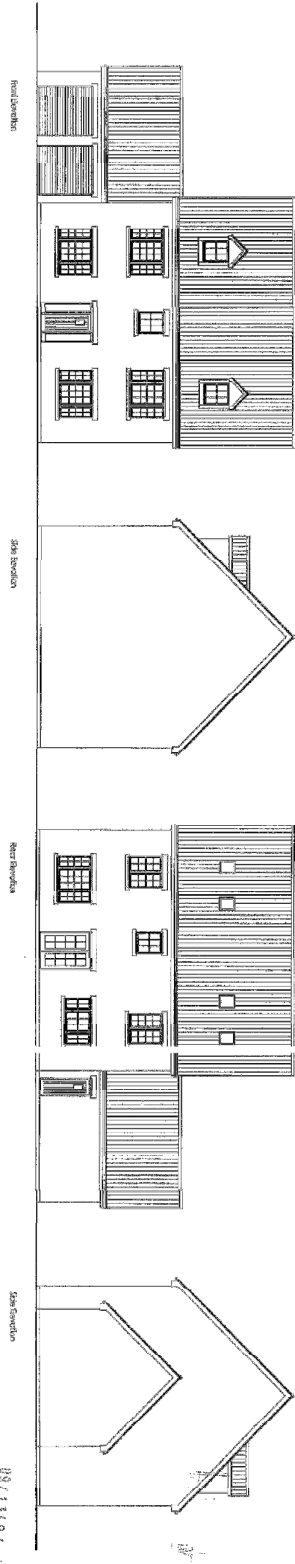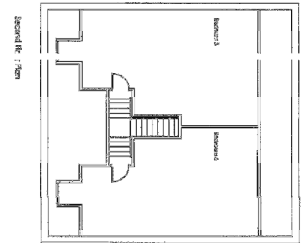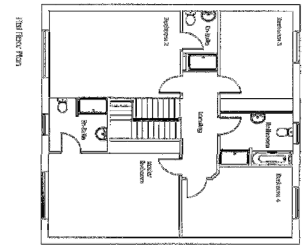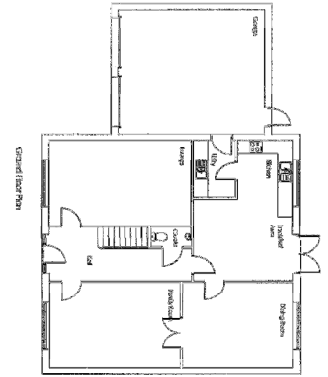


Comparison of front elevations



Front Elevation


Previously approved (above)



FRONT ELEVATION

Proposed (above)


Other approved houses types on the development site;

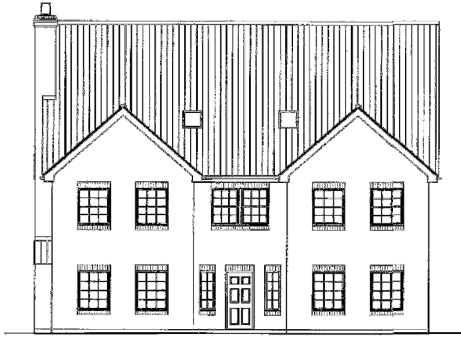

Front Elevation



Front Elevation

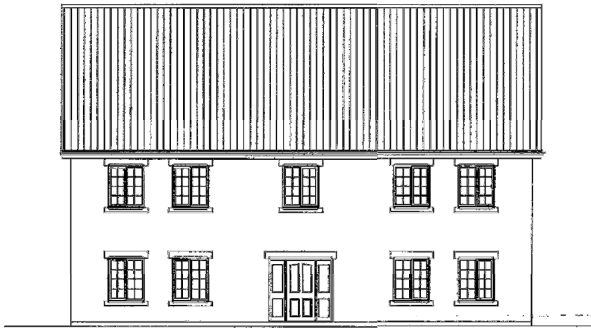


Front Elevation



Front Elevation



Front Elevation

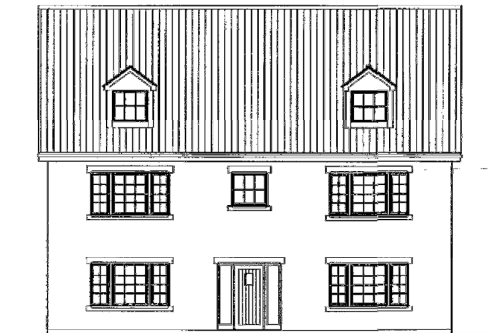

Front Elevation



Front Elevation