




THIS IS NOT A WORKING DRAWING

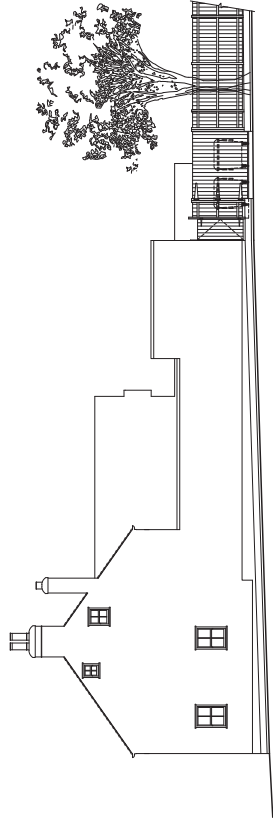


EXISTING SIDE ELEVATION  
SHOWING BOUNDARY WALL

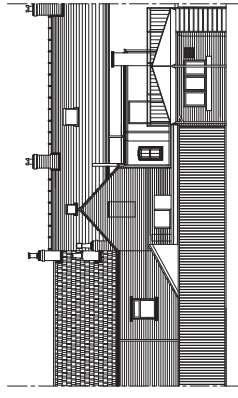


EXISTING SIDE ELEVATION  
SHOWING BOUNDARY WALL

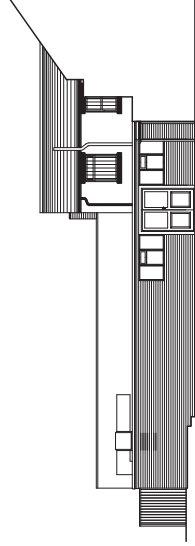

EXISTING SIDE ELEVATION  
WITH BOUNDARY WALL OMITTED

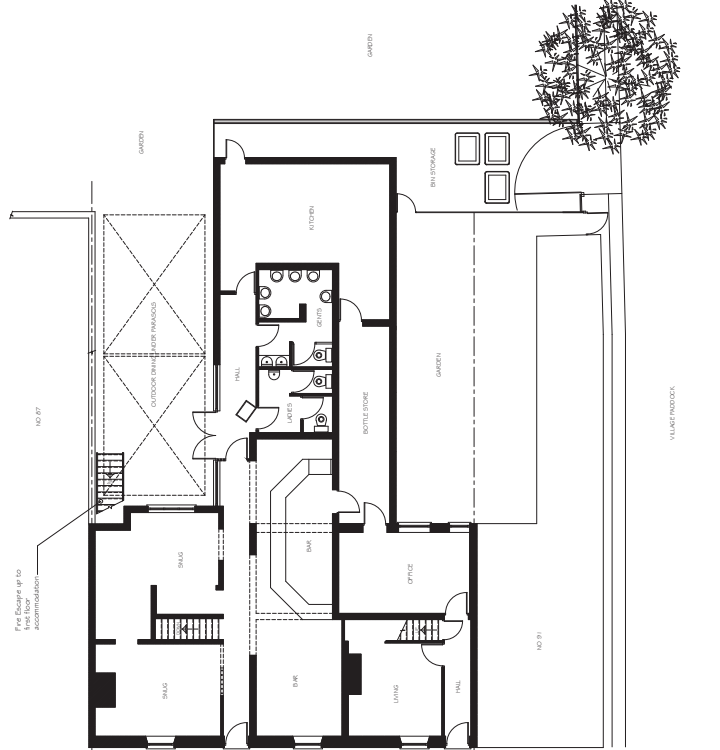

EXISTING PLAN VIEW

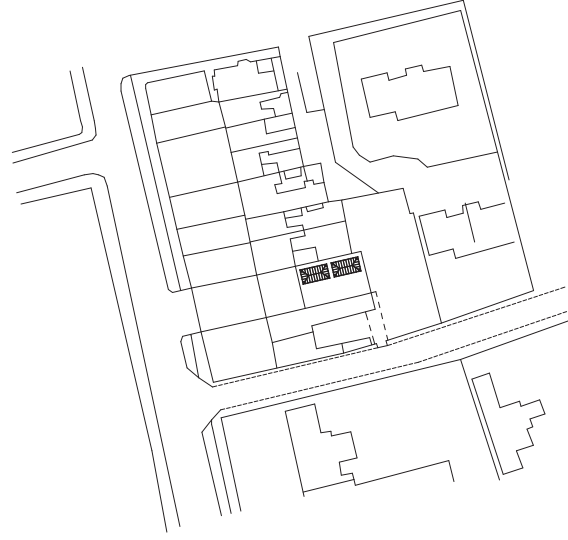




SITE LOCATION PLAN  
SCALE 1:1250

PROJECT	PROPOSED ALTERATIONS AT: THE MASHAM PUBLIC HOUSE HARTBURN		CLIENT	MR J EDDY		DRAWING TITLE	EXISTING PLAN5 & ELEVATIONS		REVISIONS	DATE	DESCRIPTION	REV	VETRO VIVO LIMITED Living Offices Lifely Work Cleveland TS16 0LA Telephone 0845 257 8048 www.vetrovivo.co.uk	DATE	Aug 2014	SCALE	1:100 (LIND) ON A	DRAWING NUMBER	VV / 366 / 01	DATE	Aug 2014	REV	
				A																			
				B																			
				C																			
		D																					

