


Proposed Residential Development at Green Lane, Yarm

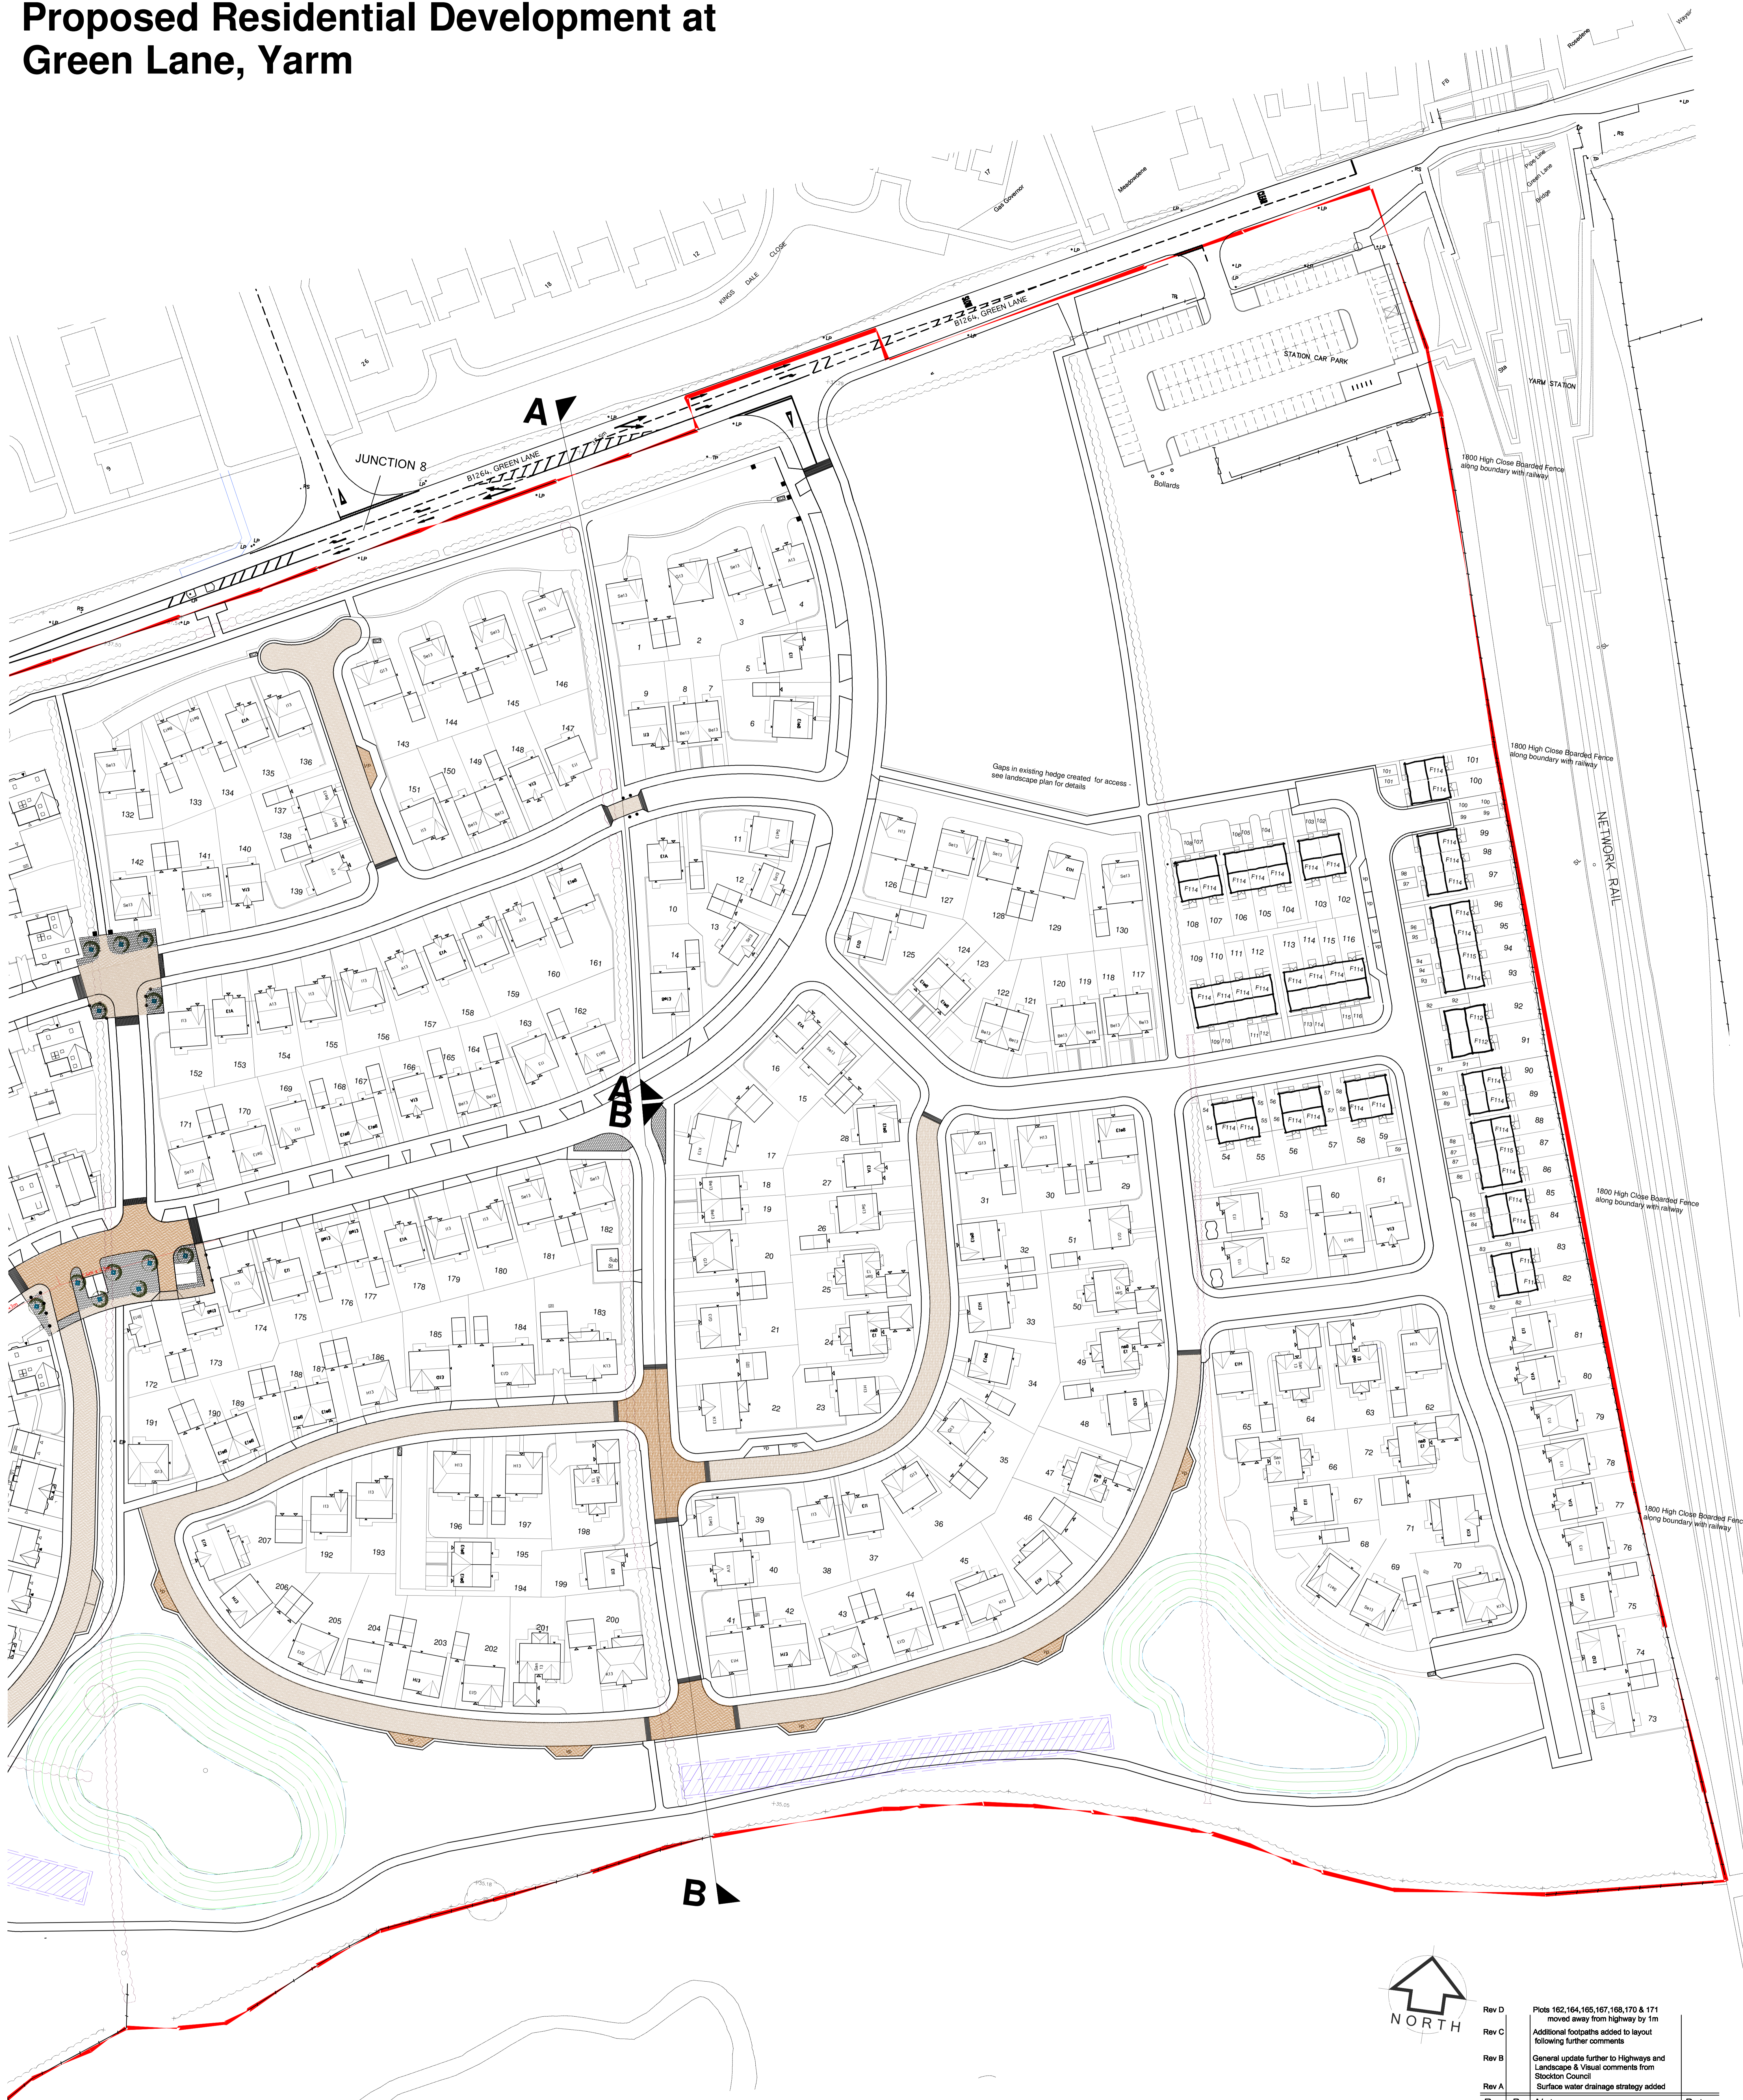

Rev	By	Note	Date
Rev D		Plots 162,164,165,167,168,170 & 171 moved away from highway by 1m	
Rev C		Additional footpaths added to layout following further comments	
Rev B		General update further to Highways and Landscape & Visual comments from Stockton Council	
Rev A		Surface water drainage strategy added	

- KEY**
- 1650 High Boundary Wall
 - 1800 High Wall & Fence
 - 1800 High Close Boarded Fence
 - 1500 High Park Railings
 - Trees and hedges to be removed
 - Bin collection point
 - Visibility Splays

Schedule Of Accommodation

F114	F114	2 Bed 2 Storey	37
F115	F115	3 Bed 2 Storey	2
F112	F112	3 Bed 2 Storey	2
BE13	Beswick	3 Bed 2 Storey	30
SA13	Saltire	3 Bed 2 Storey	3
SH13	Shiplee	3 Bed 2 Storey	1
A13	Addingham	3/4 Bed 2 Storey	19
I13	Ilkley	4 Bed 2 Storey	27
SE13	Settle	4 Bed 2 Storey	29
H13	Harrogate	4 Bed 2 Storey	17
G13	Grassington	4 Bed 2 Storey	19
San13	Sandringham	4 Bed 2 Storey	11
K13	Knaresborough	4 Bed 2 Storey	9
Total			206

PRA ARCHITECTS
 53 The Tannery Lawrence Street York YO10 3NH T: 01904 653772
 F: 01904 653779 E: mail@pra-architects.com W: www.pra-architects.com

PROJECT: Green Lane, Yarm
 TITLE: Site Layout
 CLIENT: Bellway
 DATE: 26.11.14 SCALE: 1:500@A0
 DWG. NO: Y81:930.04 REVISION: D
 DRAWN: CT CHECKED: -

DO NOT SCALE FROM DRAWINGS. ANY DISCREPANCIES TO BE NOTIFIED TO THE ARCHITECTS. COPYRIGHT RESERVED