

Revisions

Rev A - Red Line Boundary amended to include area of land to be altered for the site access - 03.06.15 - JWC

The use of this data by the recipient acts as an agreement of the following statements:
Do not use this data if you do not agree with any of the following statements:
All drawings are based upon the information supplied by third parties and as such their accuracy cannot be guaranteed.
All features are approximate and subject to verification by a detailed topographical survey. Industry service enquiries and confirmation of the legal boundaries.
The corrected version of this drawing should be viewed in DWG or PDF format not DWG or other formats.
Do not scale the drawing. Use figured dimensions in all cases. Check all dimensions on site. Report any discrepancies in writing to Projekt Architects before proceeding.
Copyright of Projekt Architects Ltd



Client

Aldi Stores Ltd

Project Address

Tedder Avenue, Thornaby

Drawn

JWC

Checked by

Scale: 1:1250 @ A4

Date

25.02.15



Project

Aldi - Thornaby

Drawing Title

Site Location Plan

Drawing Number

0296 - AL(0)01

Revision



A

Projekt Architects
Coquet Street
Media Exchange 2
Newcastle upon Tyne
NE1 2QB

T: 0191 2605551

e: admin@projektarchitects.com
www.projektarchitects.com



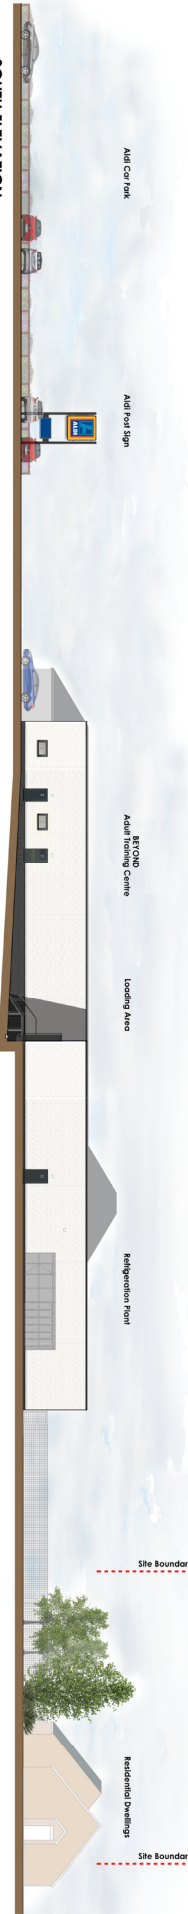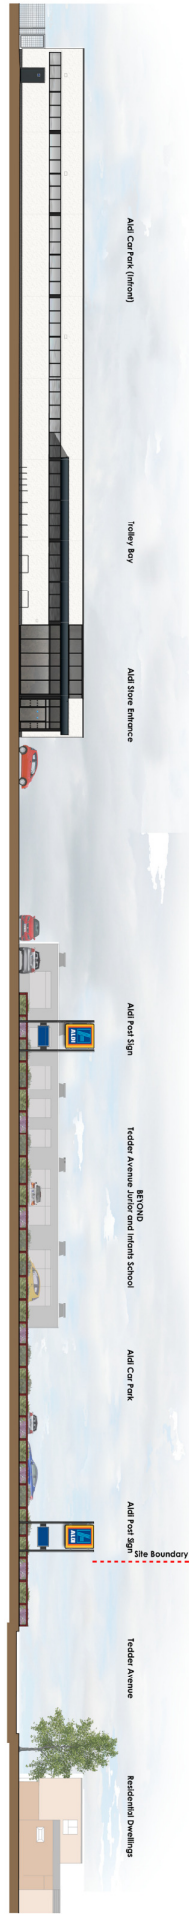

Note: Adjacent buildings and levels shown for indicative purposes only.


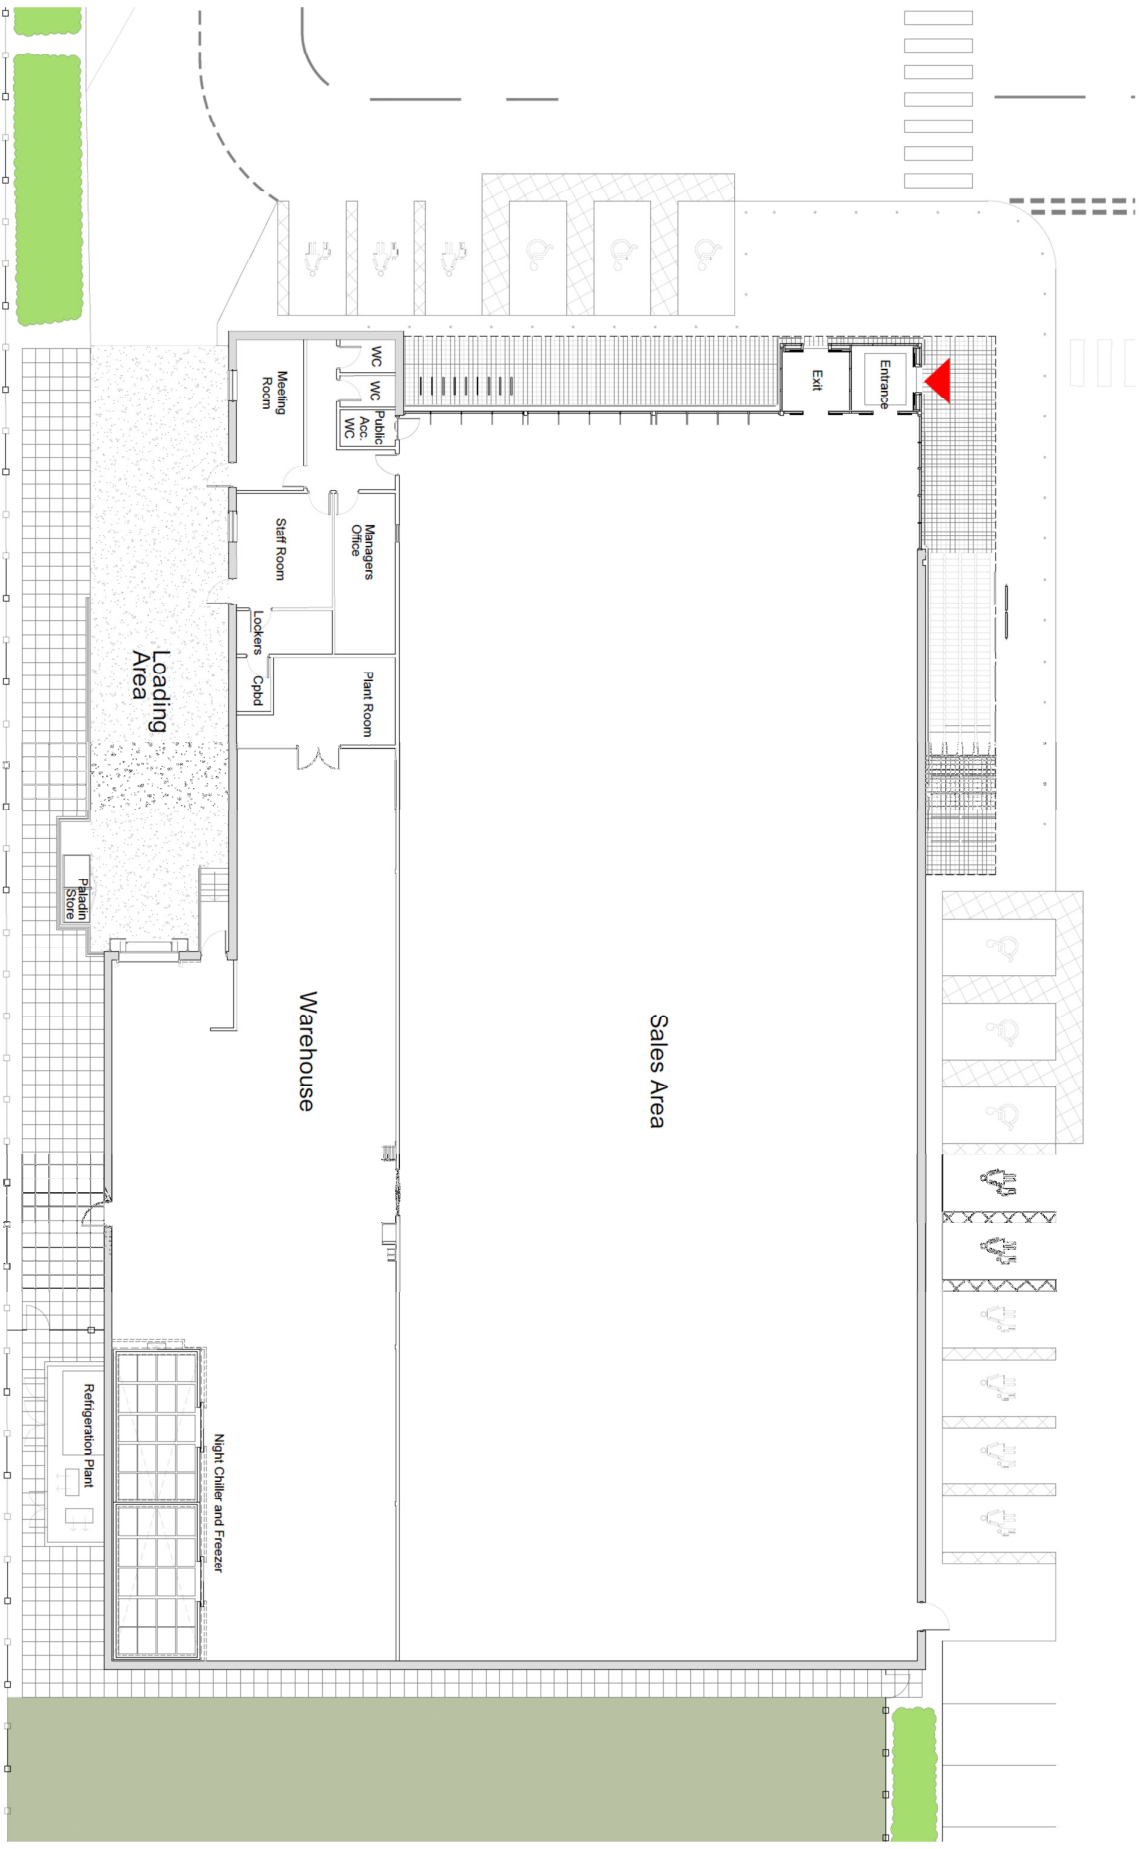






