





NOTES / REVISIONS

- Rev. A 02-07-14 Building revised and relocated to avoid radar safety zone
- Rev. B 10-09-14 Project Title amended
- Rev. C 09-07-15 Area Amended

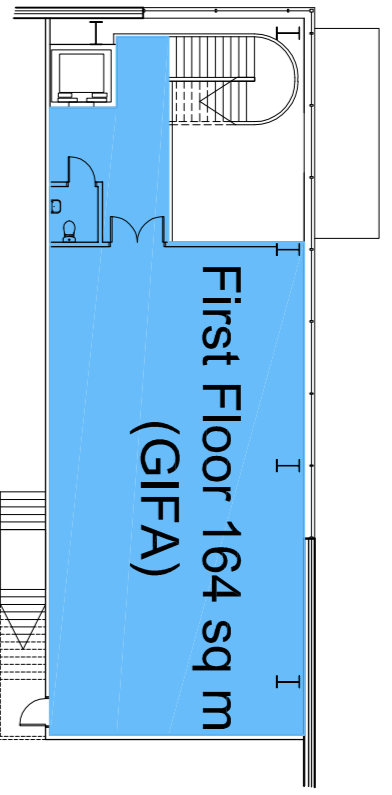

First Floor Plan

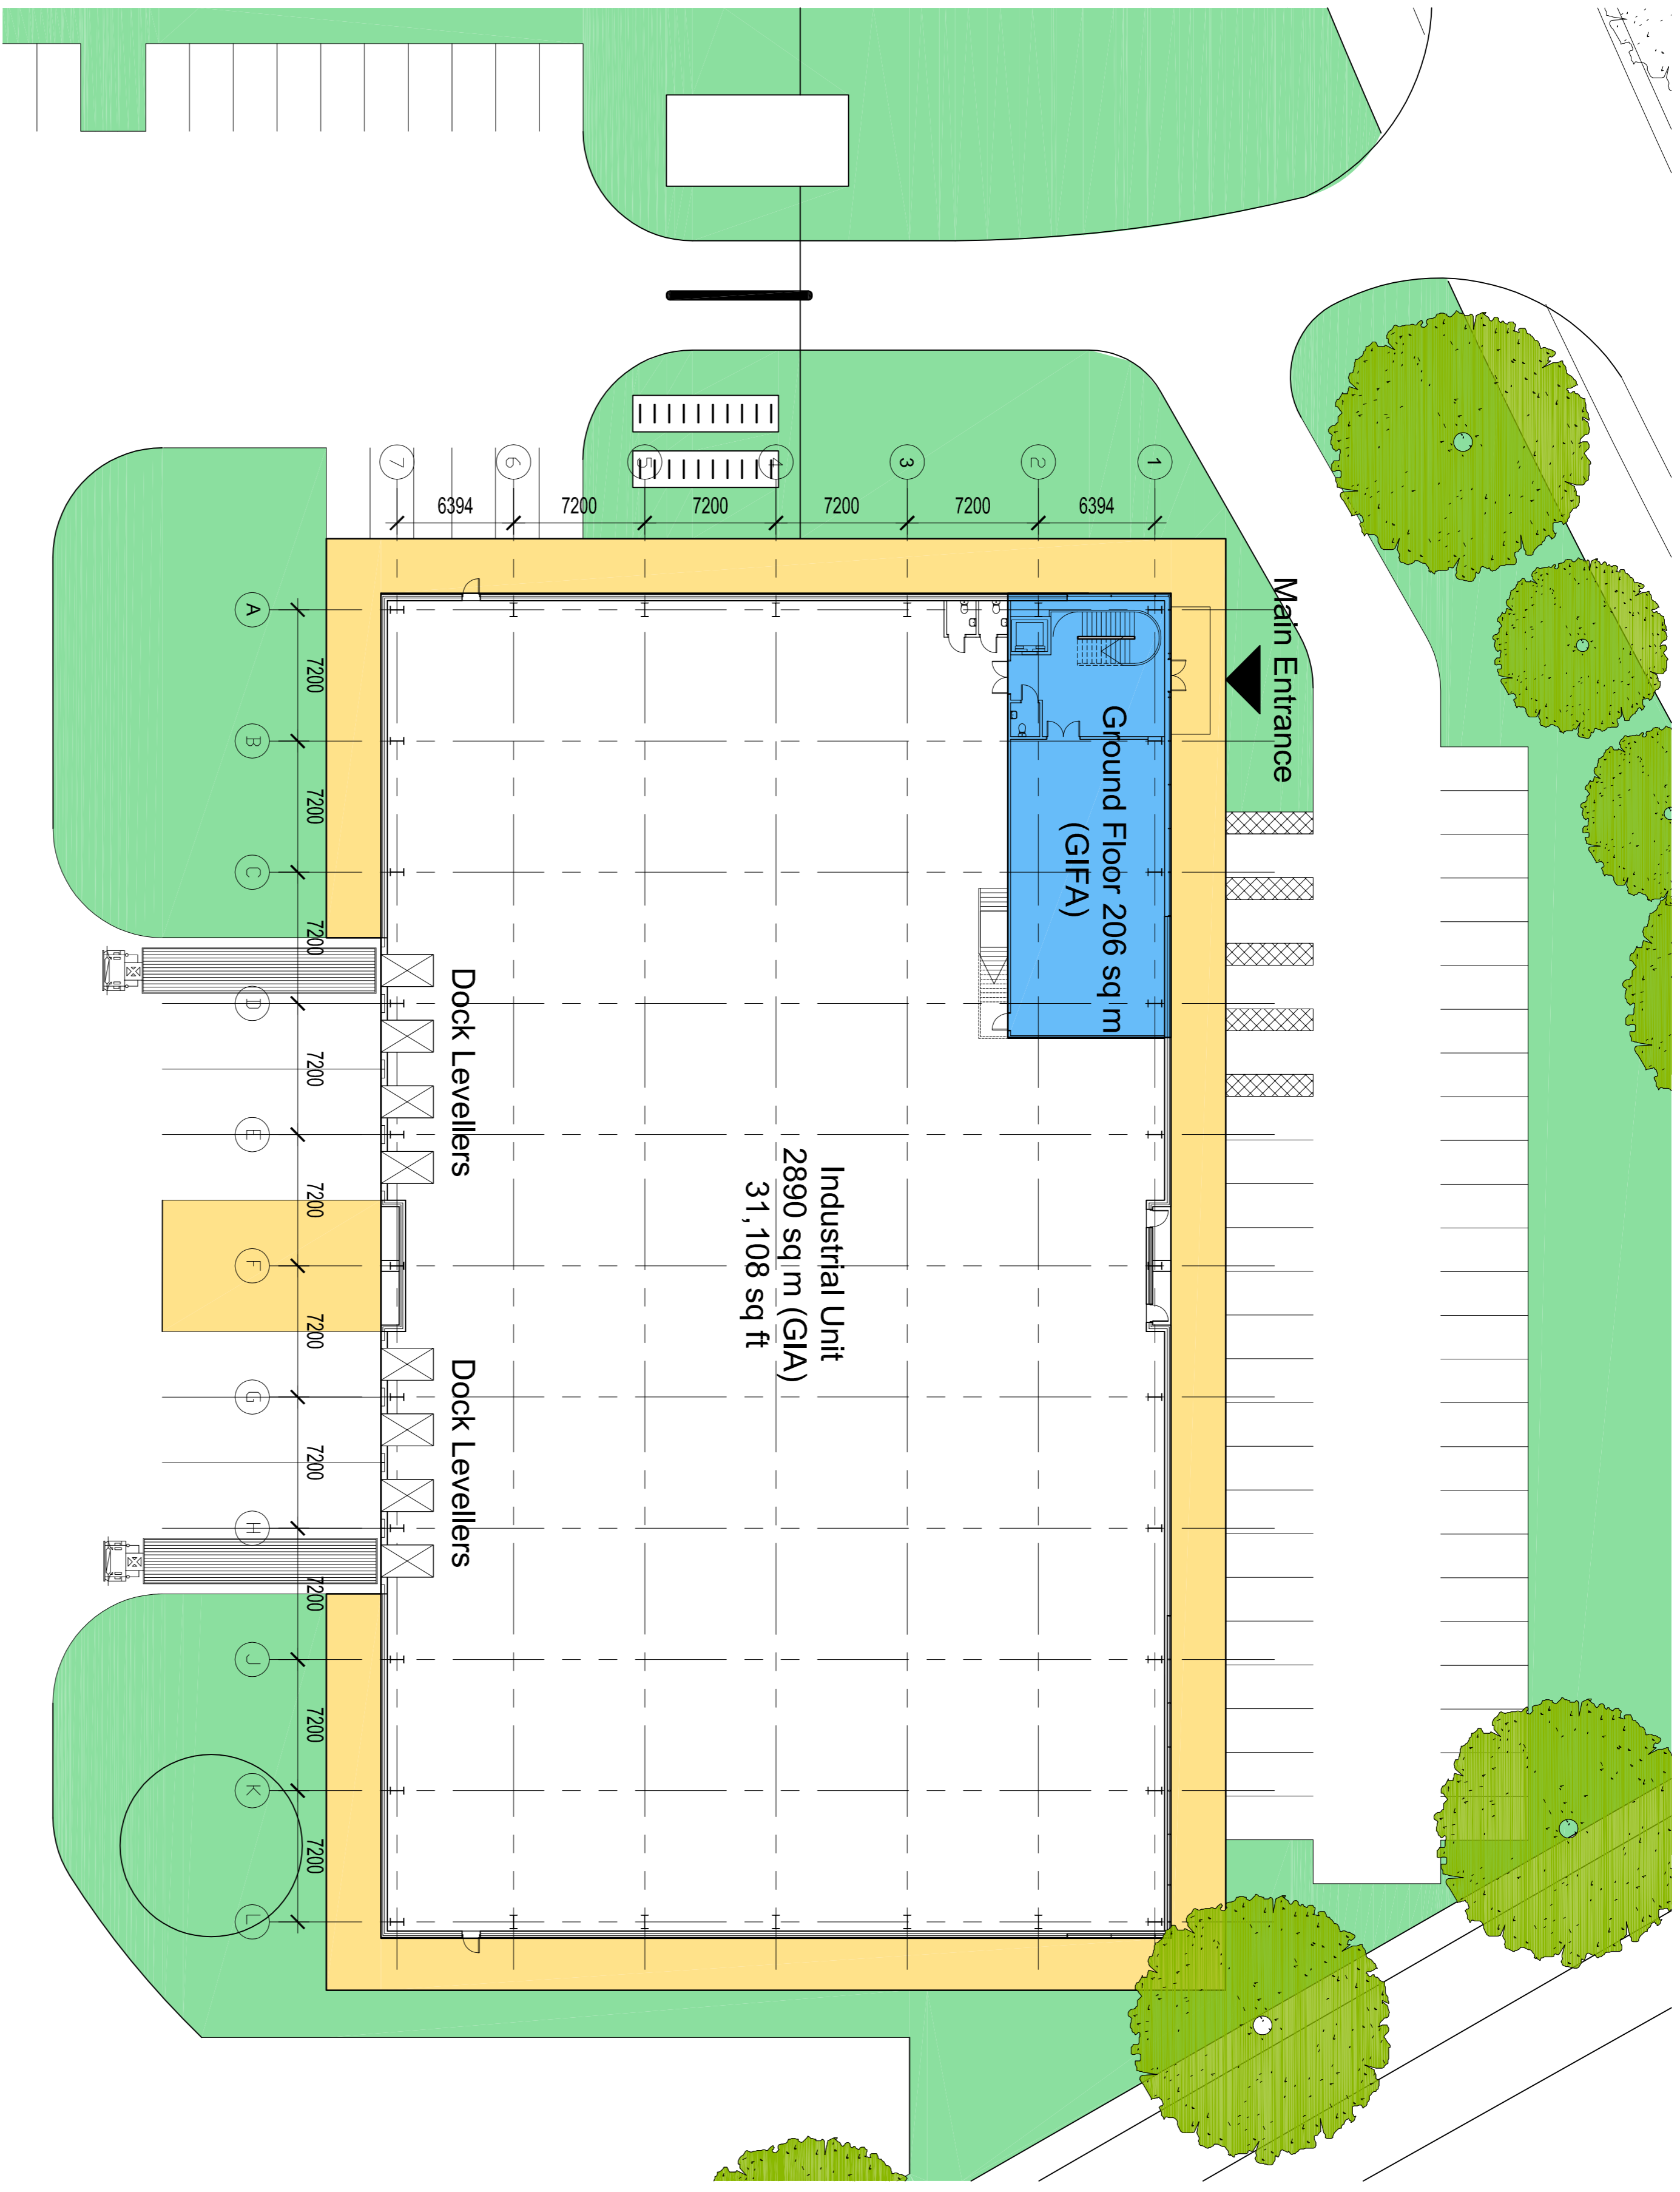

Ground Floor Plan