


APPENDIX 3 Existing Plan (15/1650/FUL)

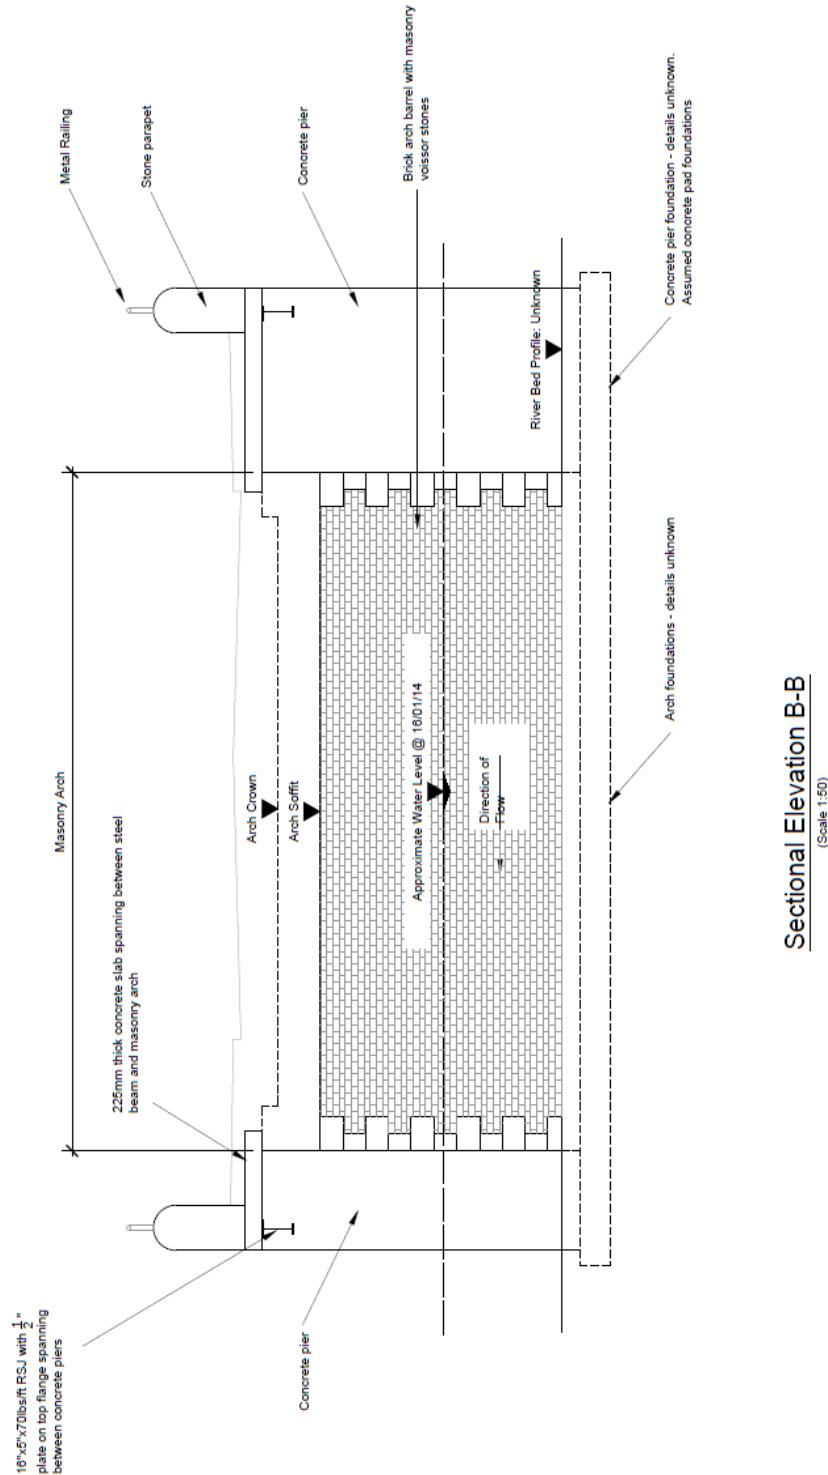

Demolition and rebuilding of Londonderry Bridge as part of the wider Lustrum Beck Flood Alleviation Partnership Scheme, the purpose of which is to reduce the risk of flooding to the communities along Lustrum Beck