


16/1978/FUL
APPENDIX C – SITE LAYOUT

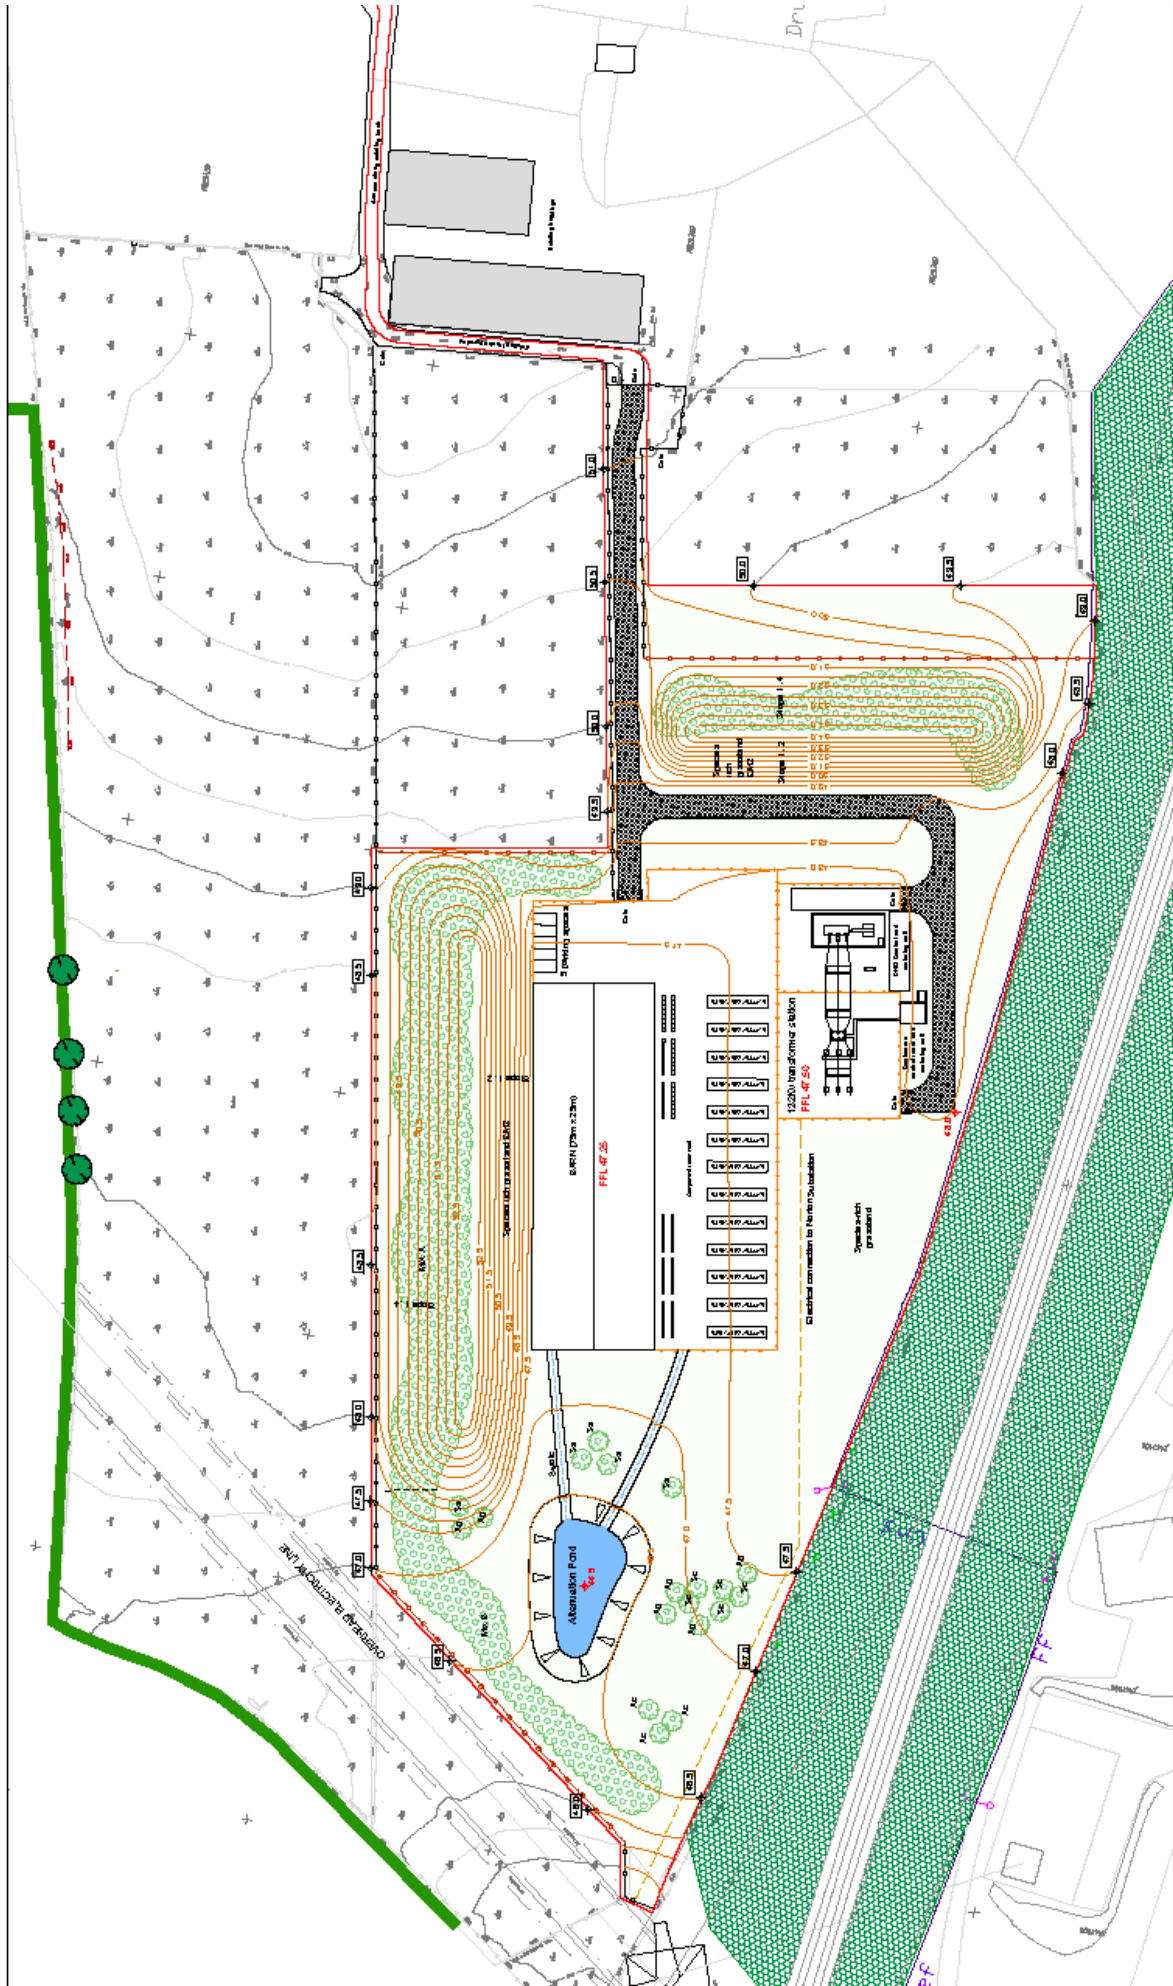

s
l
i
d
e