


16/1978/FUL
APPENDIX D – BUILDING ELEVATIONS

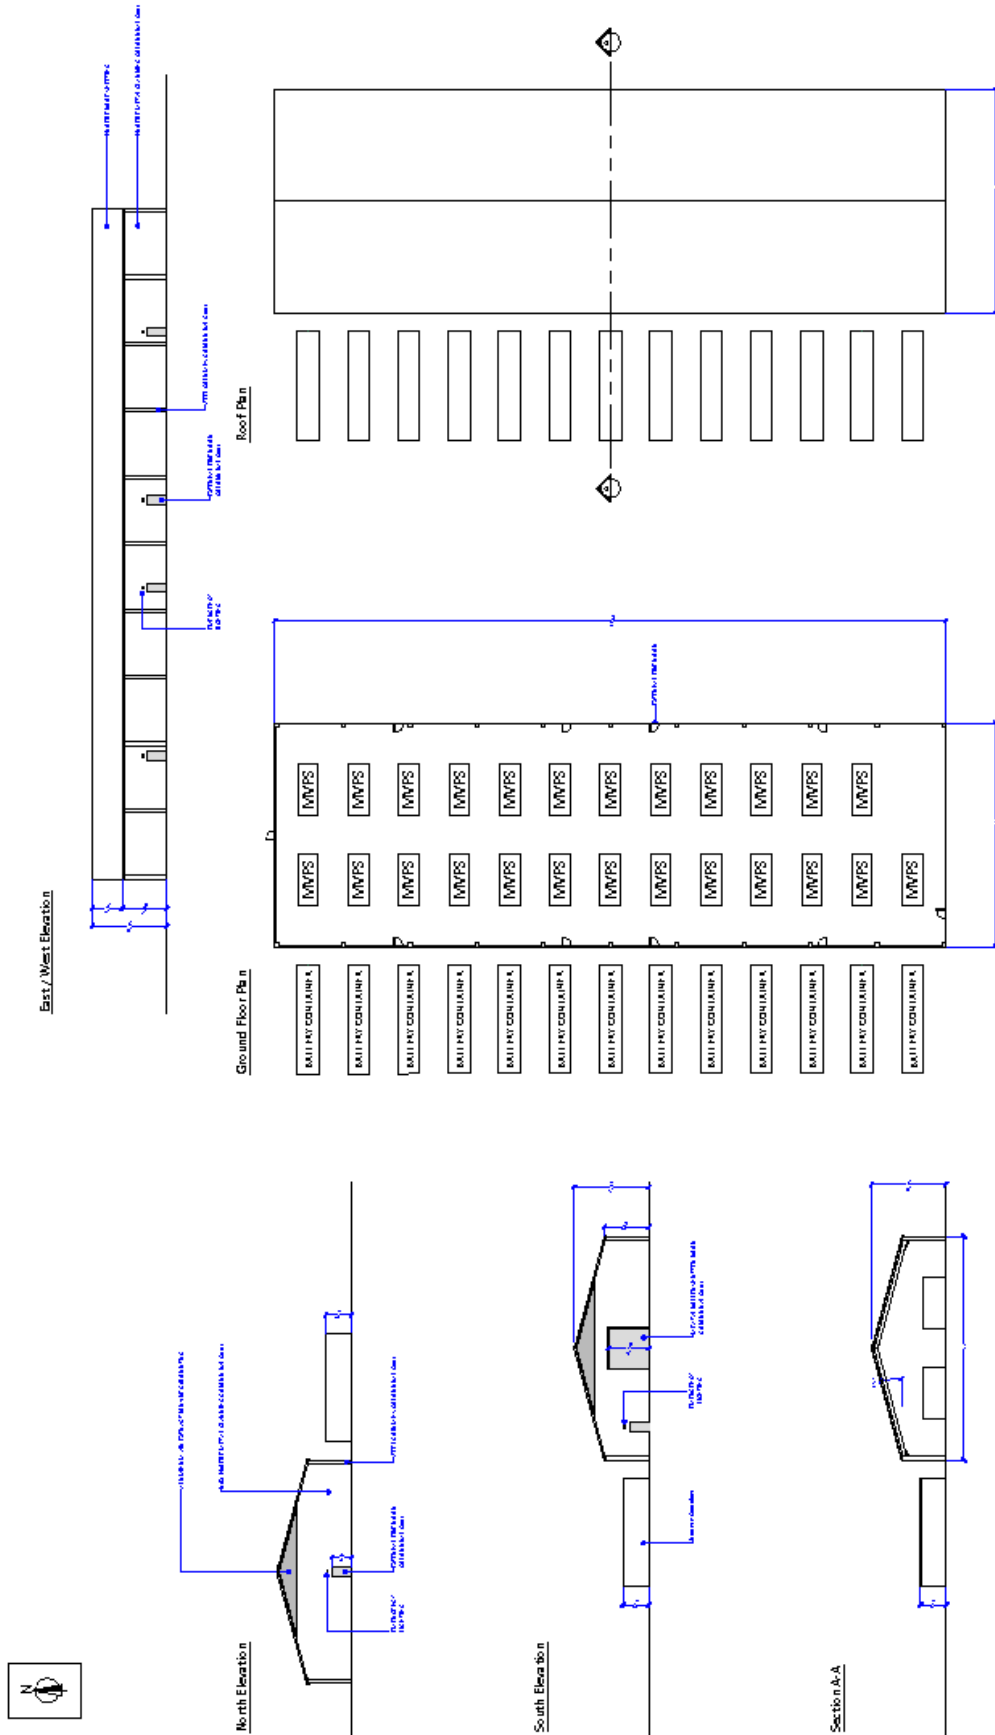

High Middlefield Farm , Durham Road, Thorpe Thewles
 Development of a battery operated facility of up to 49.95MW capacity to meet peak supply demands on the local distributed power network and/or balancing services to National Grid with associated ancillary equipment and infrastructure