


16/1978/FUL
APPENDIX C – SITE LAYOUT

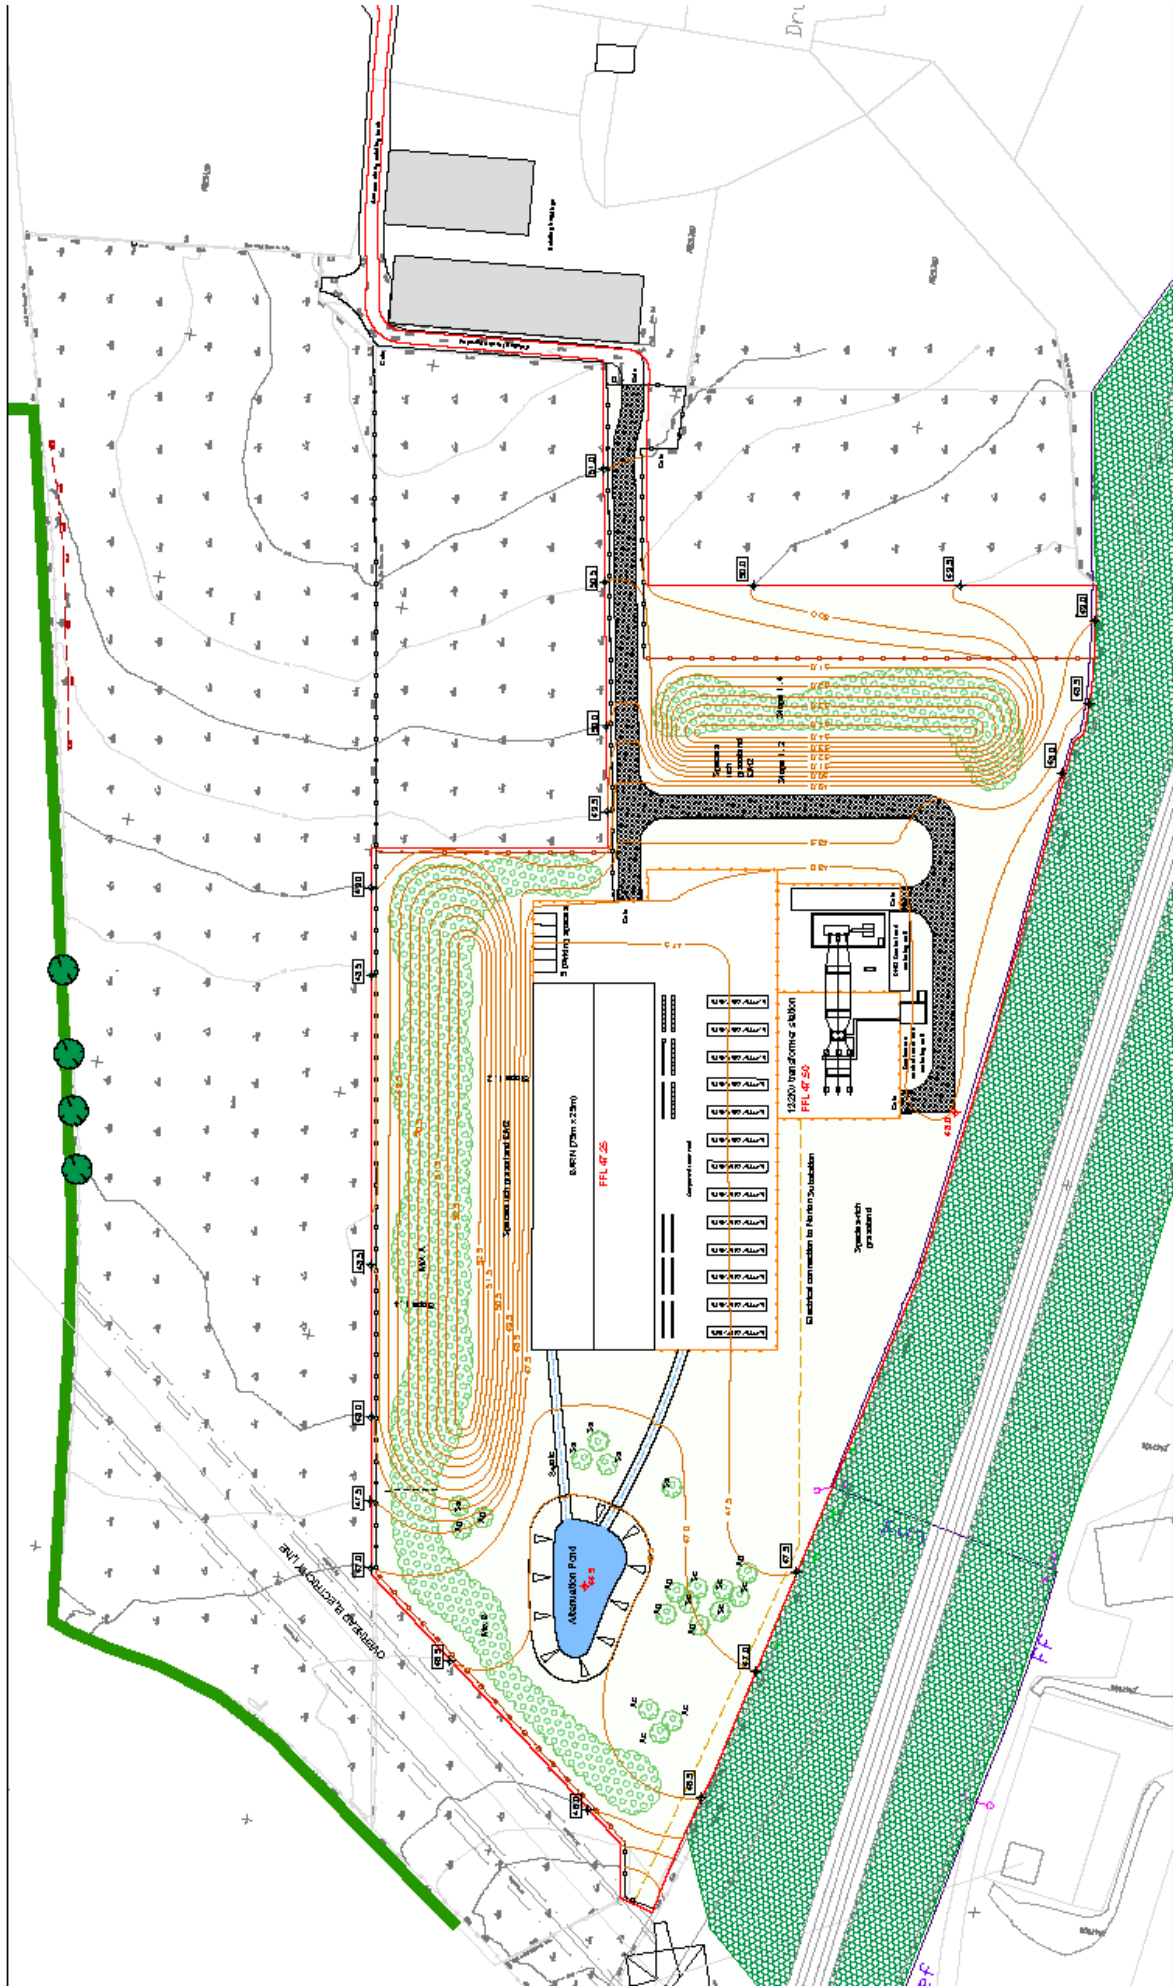

slide