


# 16/1978/FUL APPENDIX D – BUILDING ELEVATIONS

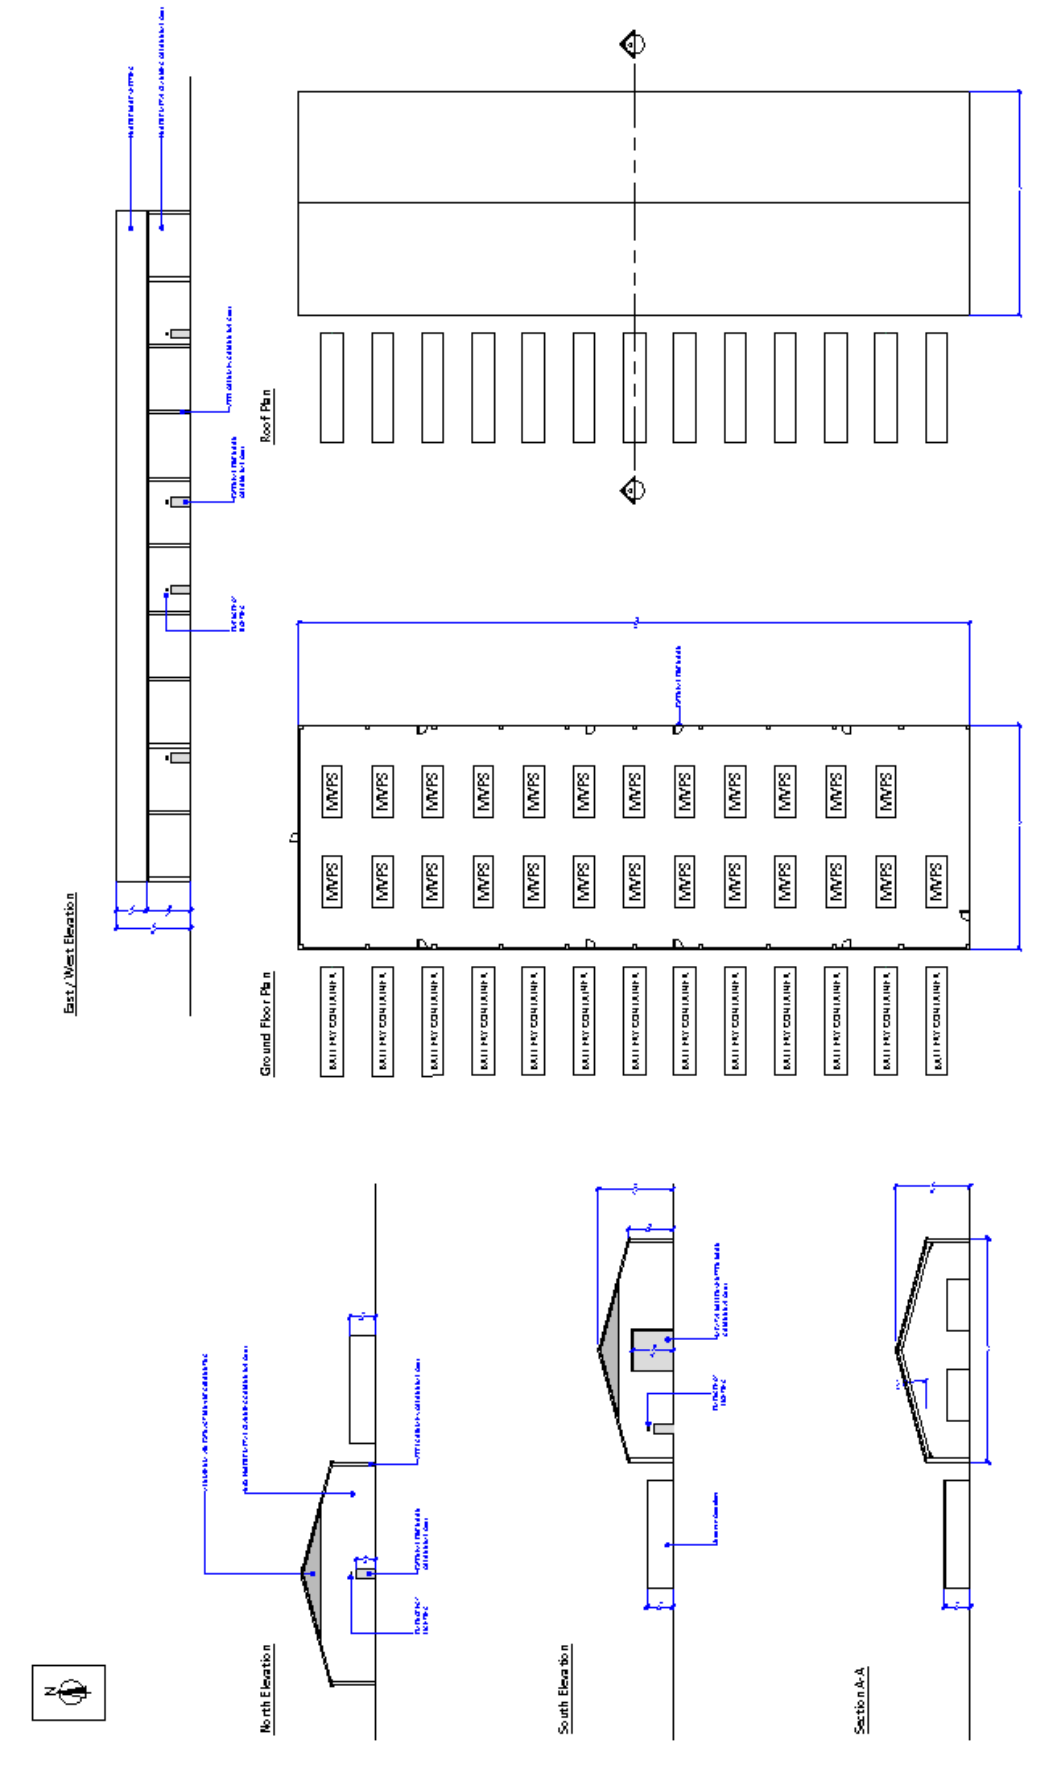

High Middlefield Farm, Durham Road, Thorpe Thewles  
Development of a battery operated facility of up to 49.95MW capacity to meet peak supply demands on the local distributed power network and/or balancing services to National Grid with associated ancillary equipment and infrastructure