
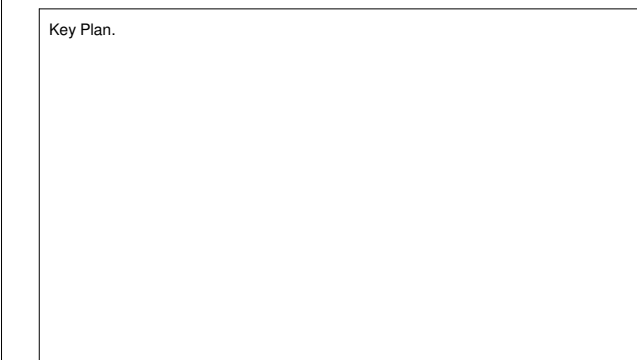


Notes
 Copyright. All rights reserved.
 This drawing must not be reproduced without permission.
 The drawing must not be scaled. Dimensions are in millimetres unless specified.

Department Title

- Circulation
- Staff & Admin
- Storage
- Non-net
- Health Club
- Riser / Void
- Health Suite
- Dry Changing

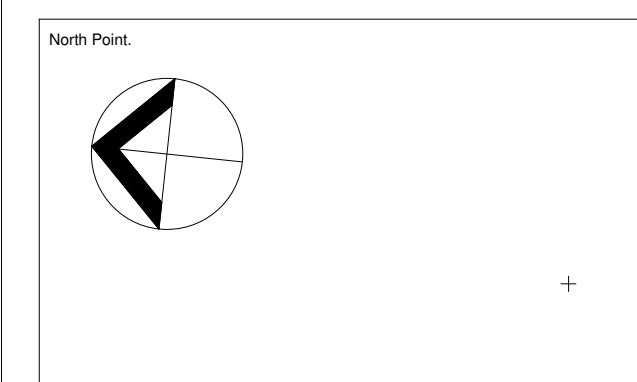

K	11-11-16	SBC comments	EWA
J	07-11-16	SBC various comments	EWA
I	29-10-16	North Key	EWA
H	25-10-16	Planning Amendments	EWA
G	02-10-16	minor amendments	EWA
F	28-09-16	Changing Amendments	EWA
E	28-09-16	Changing Amendments	EWA
D	24-08-16	SBC comments	EWA
C	12-08-16	DUG Comments	EWA
B	28-07-16	DUG 4 comments	EWA
A	20-07-16	DUG revisions	EWA

Rev.	Date	Rev. Note	By	Check

Ellie Williams Architects
 Wellfield, Chester Road
 Preston Brook WA7 3BA
 T: +44 1928 752 200
 F: +44 1928 795 953

Job Site
Ingleby Barwick

Drawing title
First Floor Coloured Plan

Status
PLANNING


Drawn by SM	date 06/21/16	checked by RP	Scale at A1 1:150
----------------	------------------	------------------	----------------------

Job No.
2193

Drawing number
AP(0)-02

Revision
K

Contractors Drawing No.

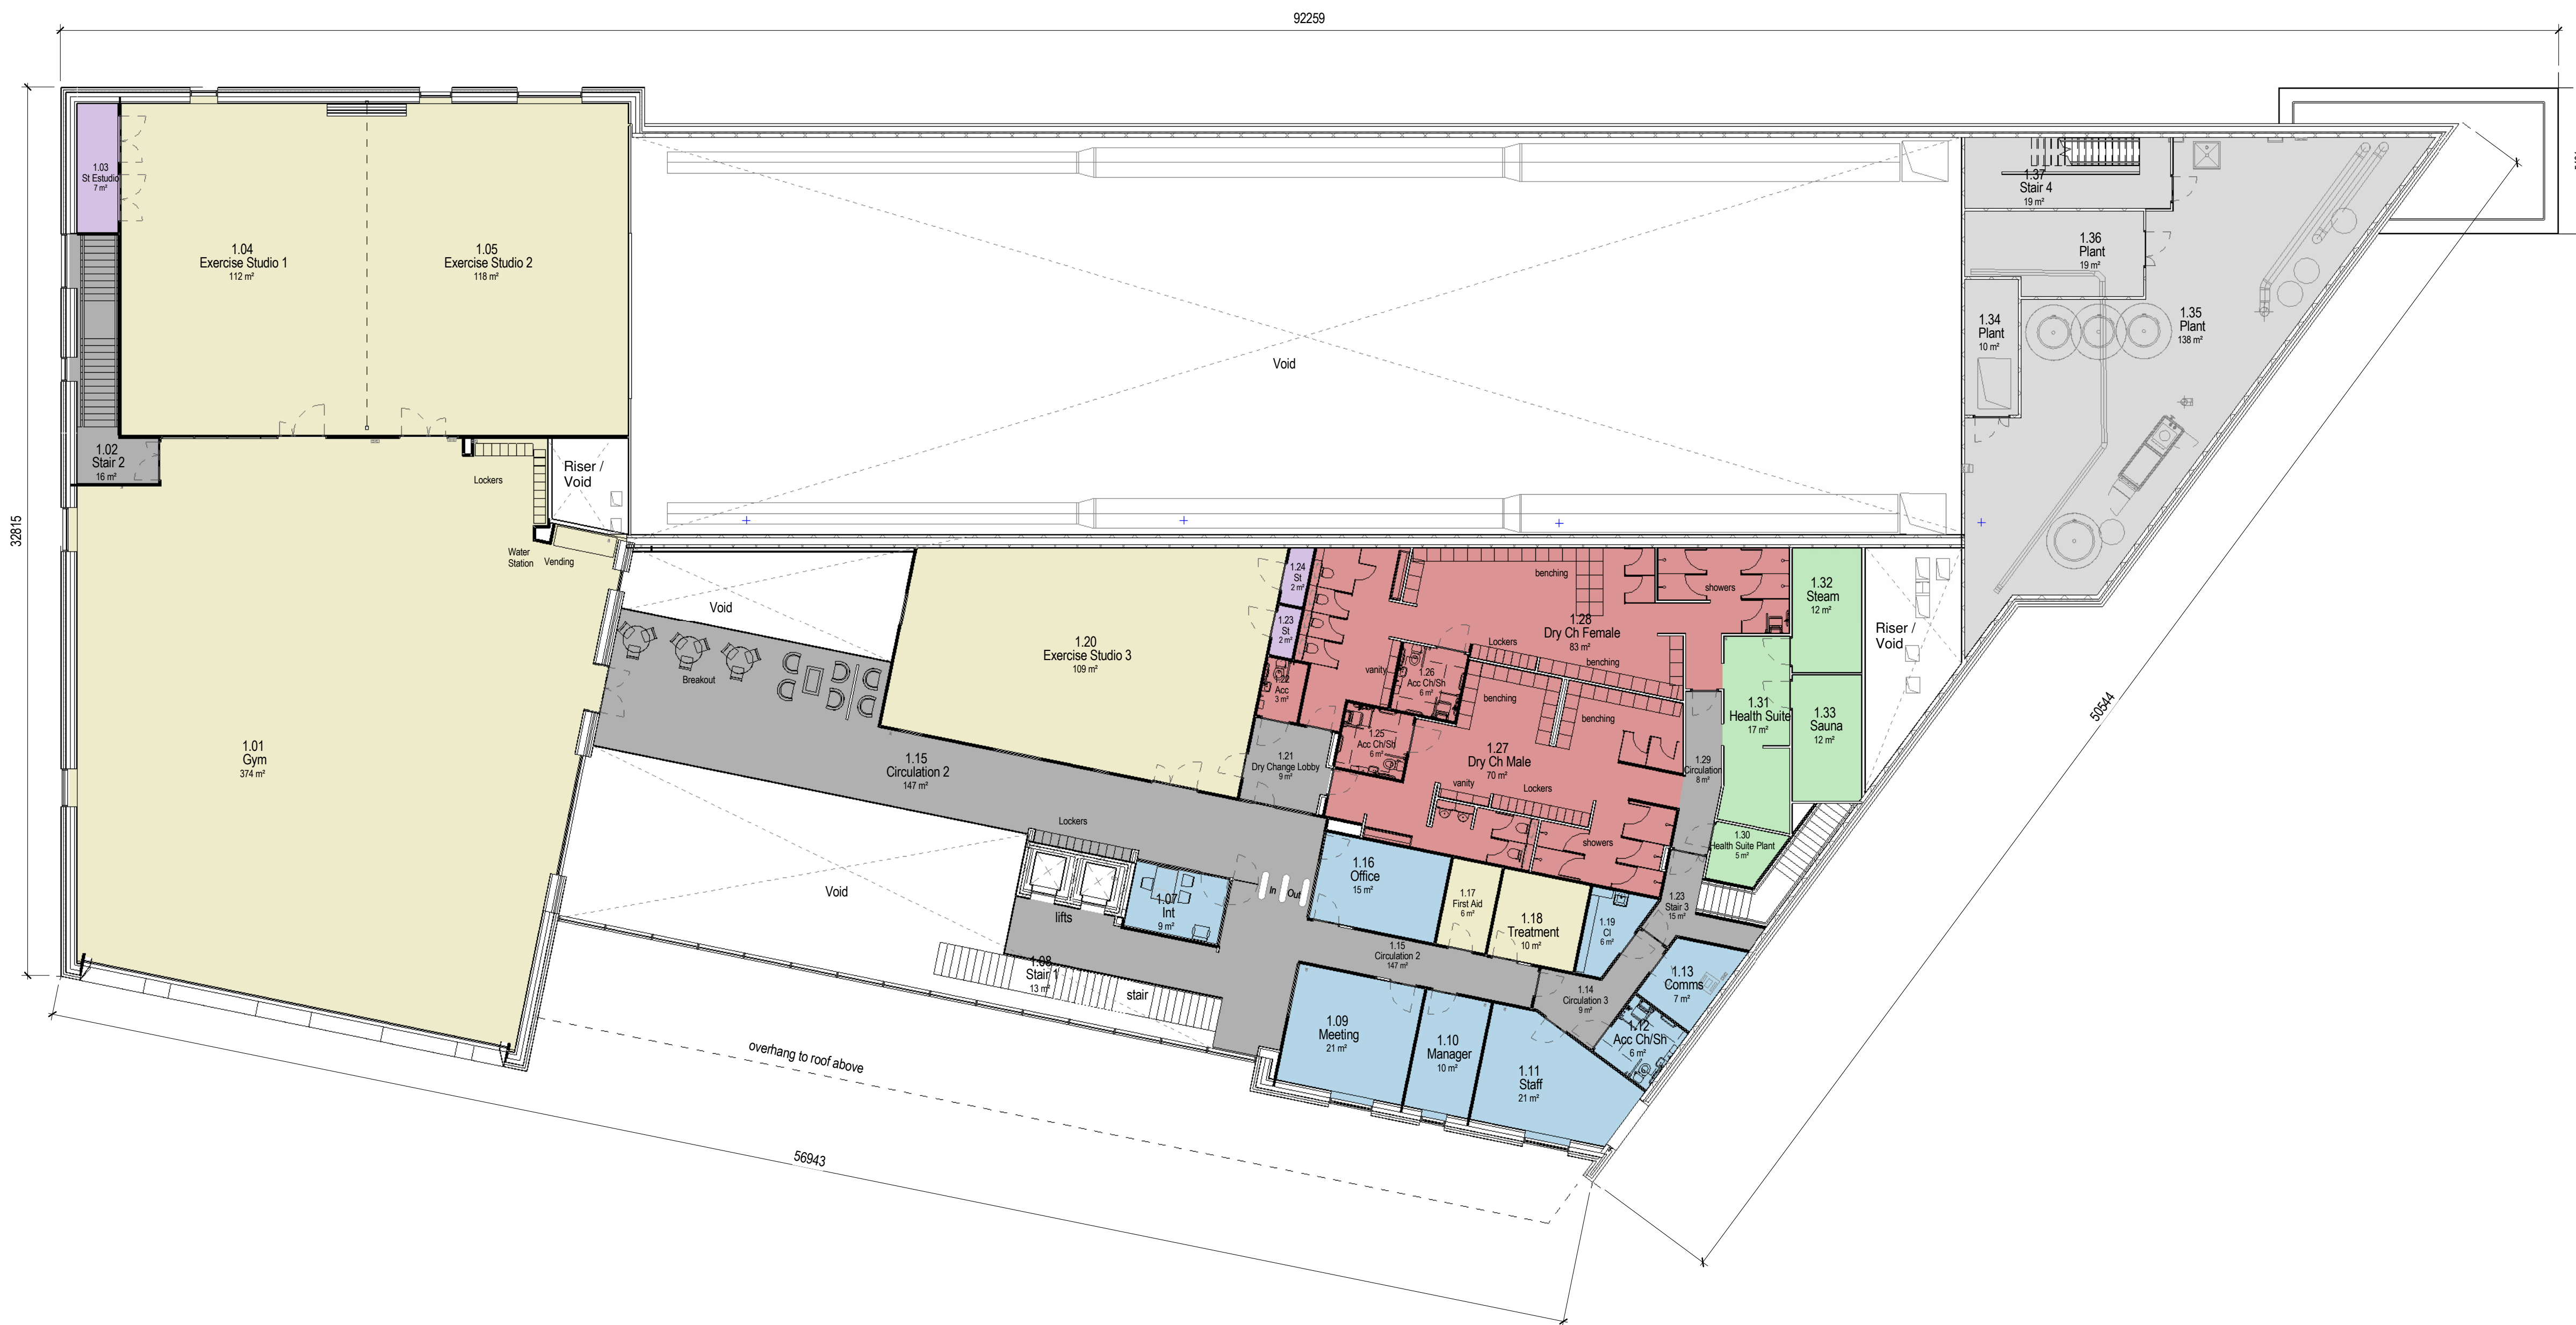

SCALE 0 1 2 3 4 5 6 7 8 9 10
 1:150 when printed at A1
 1:300 when printed at A1