


**APPENDIX D – PROPOSED ACCESS PLAN**  
**Application 17/0943/OUT**

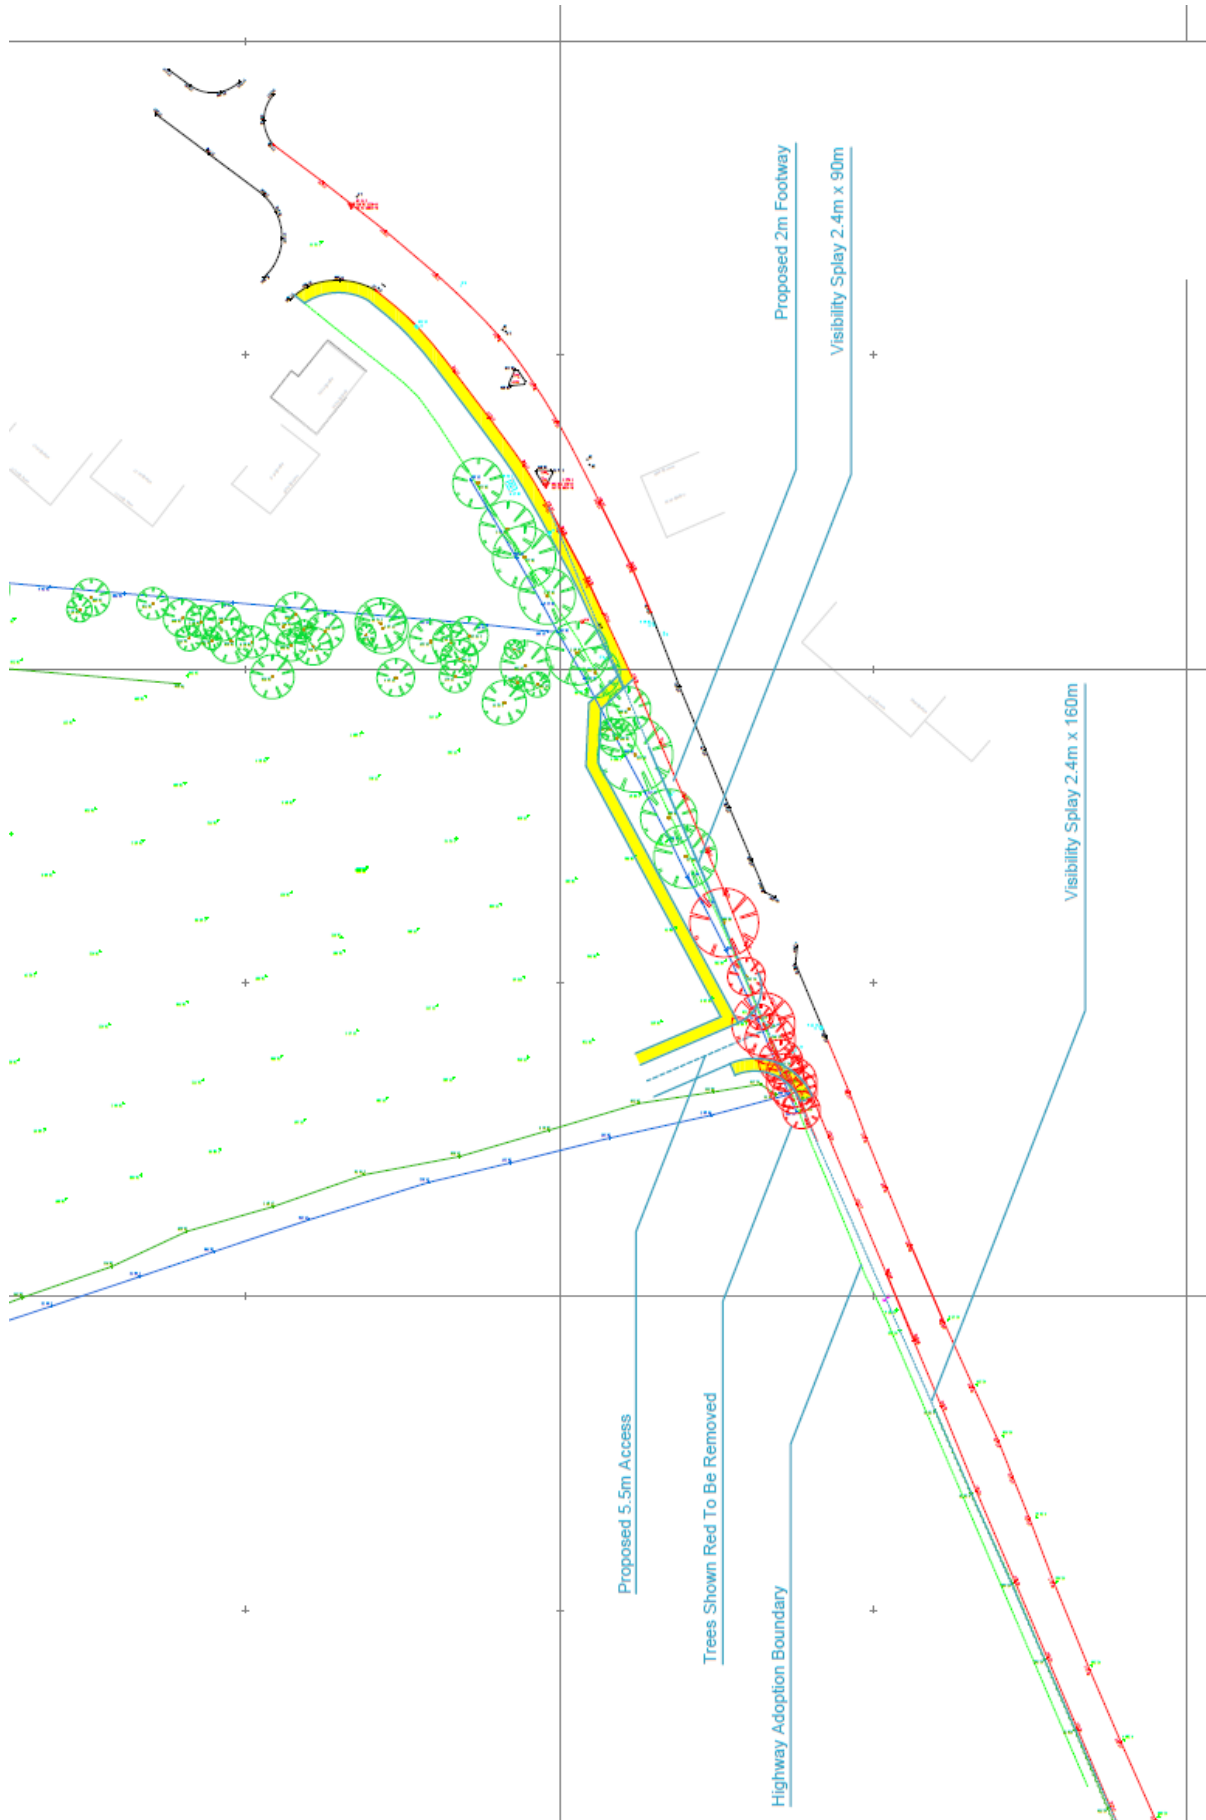

**Outline application with all matters reserved except for access for up to 40 dwellings (Use Class C3)  
Land North Of Thorpe Thewles, Durham Road, Thorpe Thewles**