


APPENDIX 2 – INDICATIVE LAYOUT PLAN
Application 17/0511/OUT

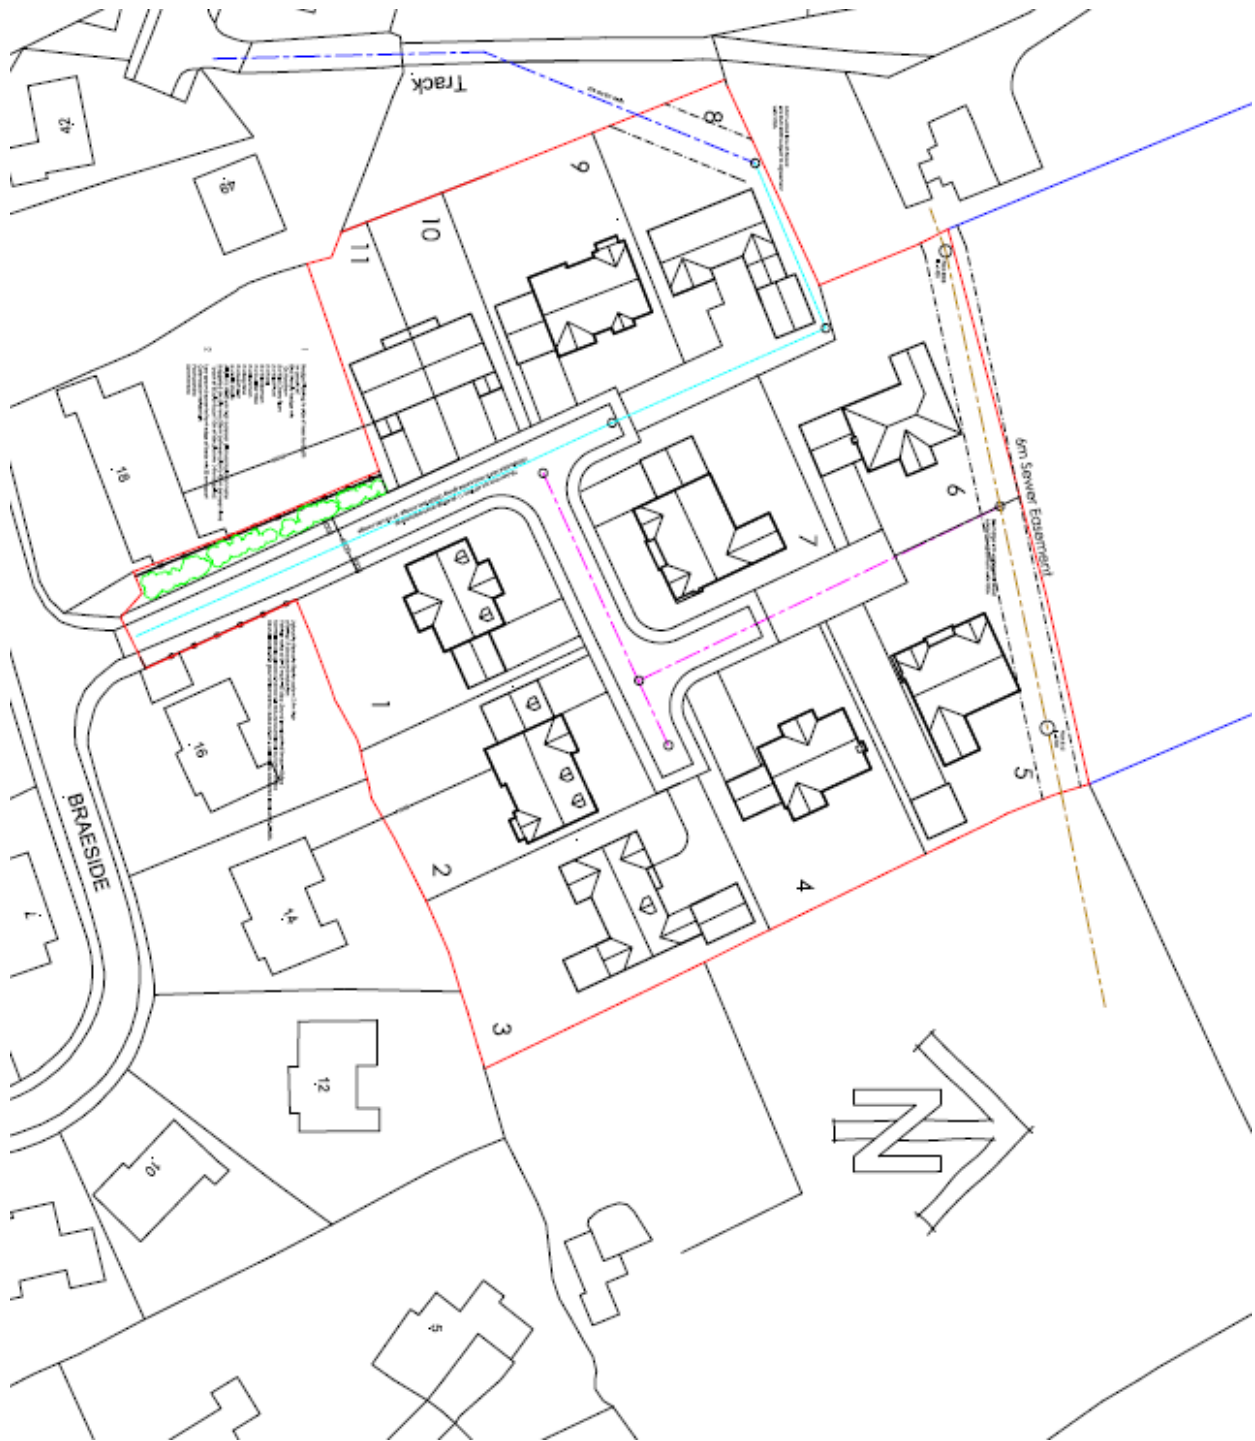

Land At 18A Braeside, Kirklevington, Yarm
Outline application with some matters reserved (appearance, landscaping, layout and scale) for a residential
development comprising of upto eleven dwellings, including two affordable homes