



Appendix 1 - site location plan

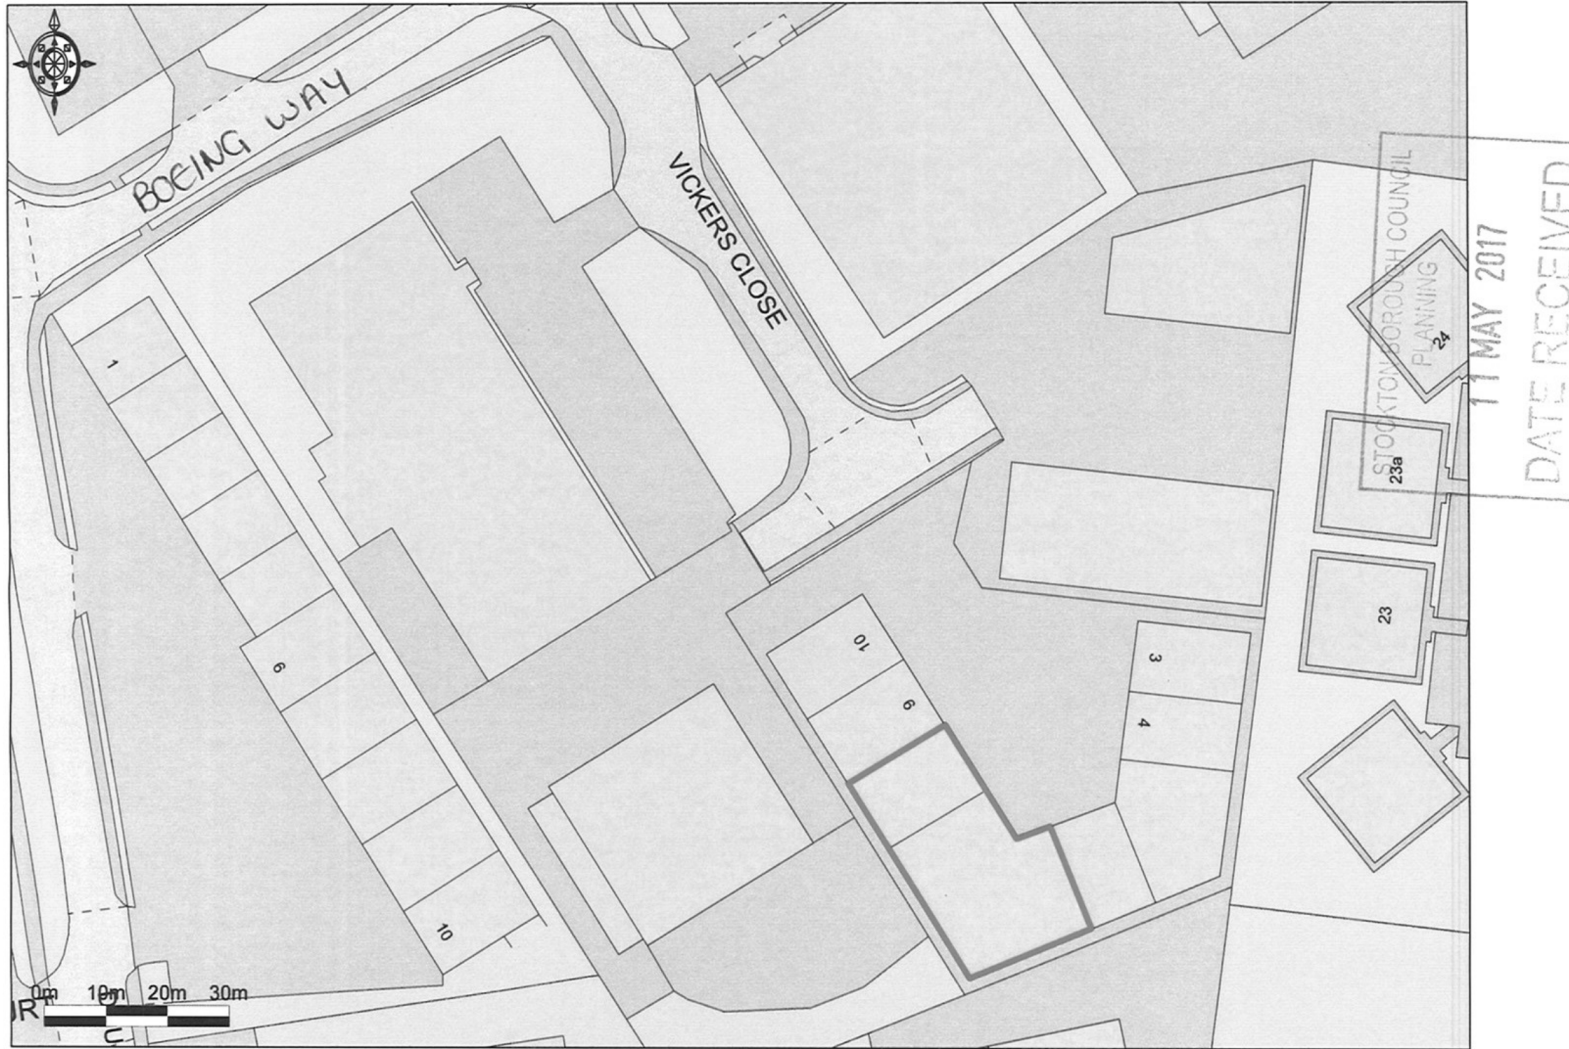

# Appendix 2 - non-core hour parking site plan

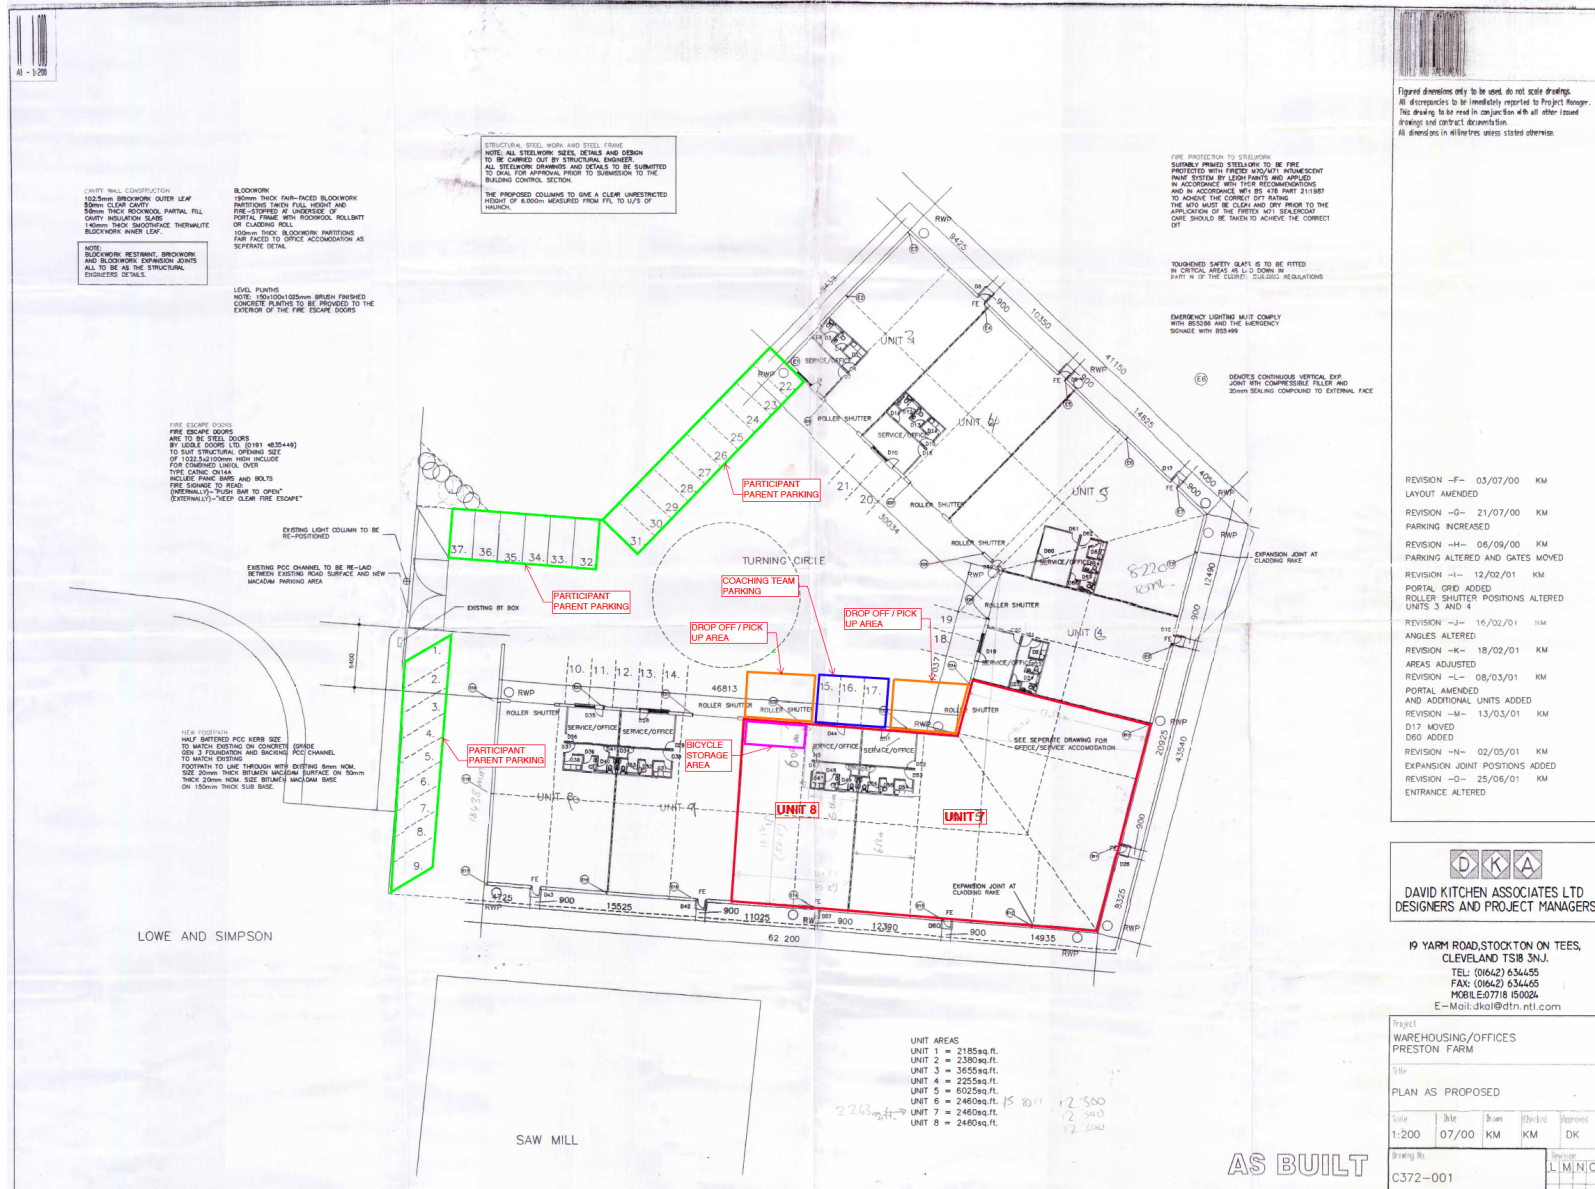

Appendix 3 - internal layout plan

