


NOTES

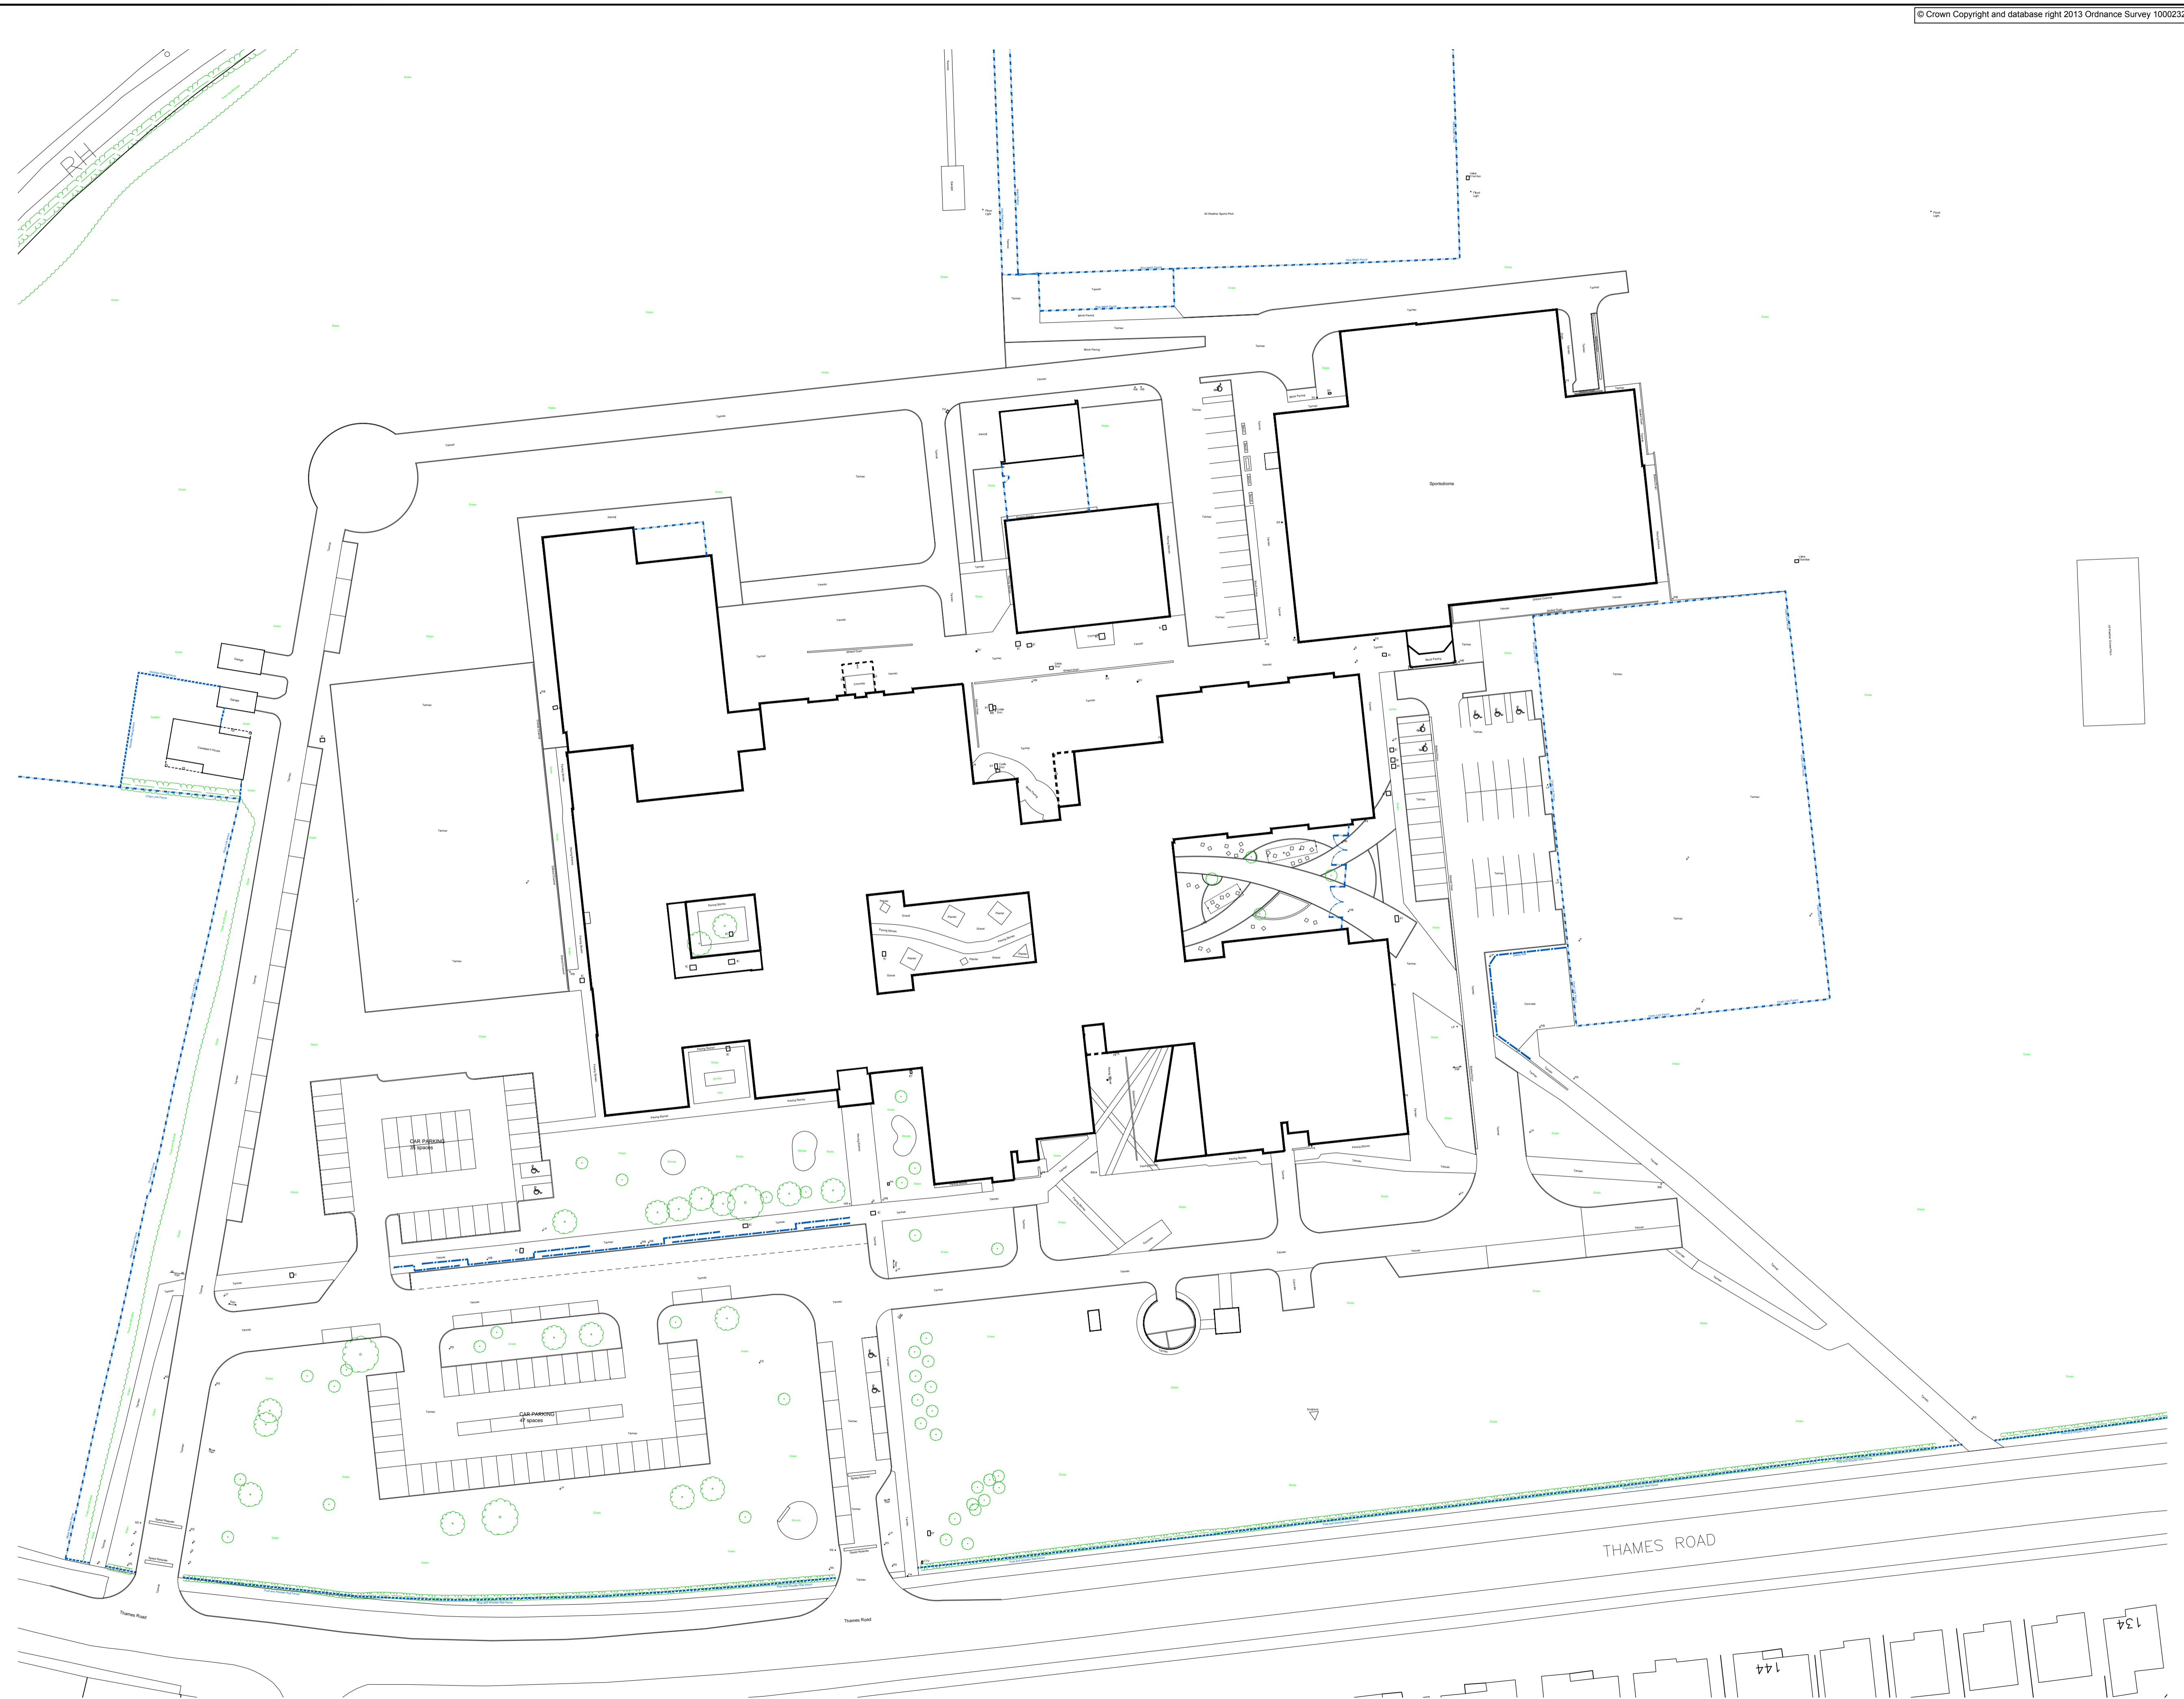

Rev	Description	Drn	Chk	Date
Drawing Status	PRELIMINARY <input type="checkbox"/>			APPROVAL <input checked="" type="checkbox"/>
	INFORMATION <input type="checkbox"/>			TENDER <input type="checkbox"/>
				CONSTRUCTION <input type="checkbox"/>

**Stockton-on-Tees**  
BOROUGH COUNCIL

Big plans, bright future

Economic Growth & Development Services  
 Director of Economic Growth & Development  
 Richard McCracken B.Eng., C.Eng., F.I.C.E.  
 P.O. Box 229, Kingsway House, Billingham, TS23 2YL  
 Tel: 01642 393939, email: egds@stockton.gov.uk

Project  
**Northfield School & Sports College**  
 Thames Road, Billingham  
 Year 7 School

Content  
 Existing Site Block Plan

Date	Drawn	Checked	Scale	Rev
July 2017	EI	MS	1:500	

Date	Drig No.	Scale	Rev
July 2017	A10787 - 101	Scales @ A1	