

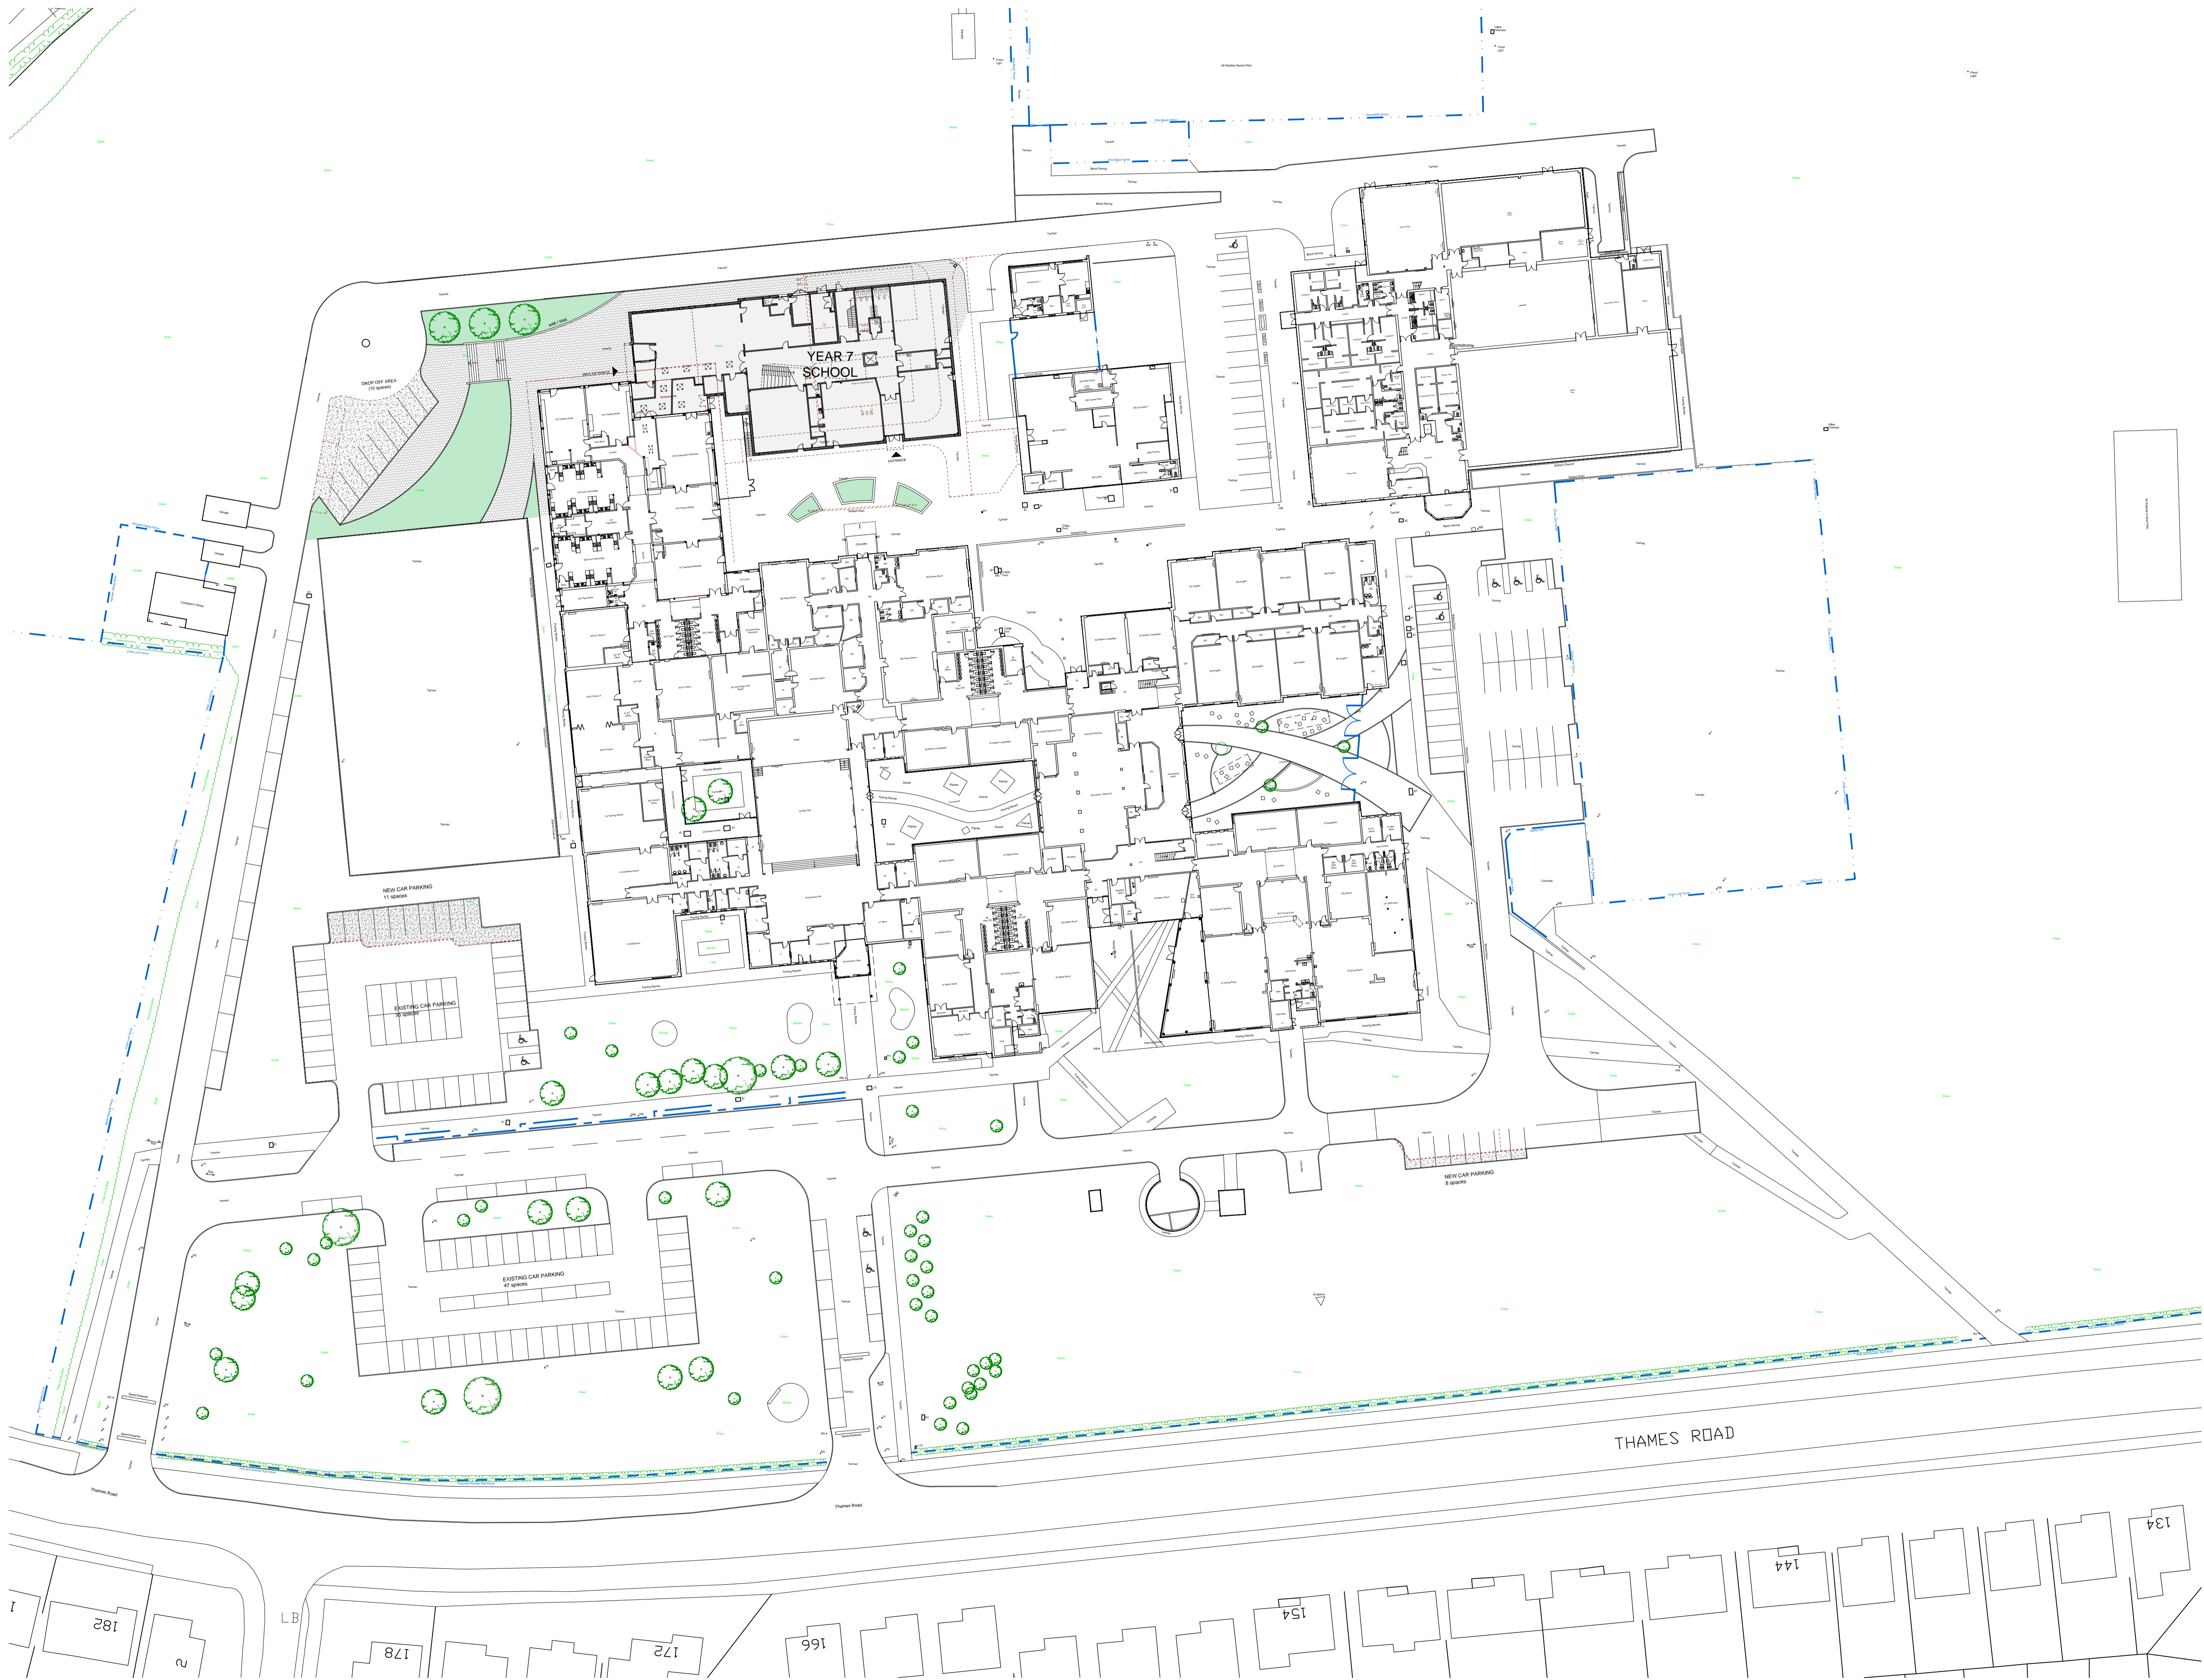


NOTES

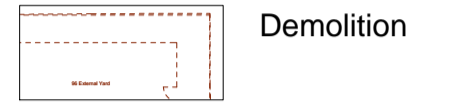

Rev	Description	Dwn	Chk	Date
Drawing Status				
	PRELIMINARY <input type="checkbox"/>			APPROVAL <input checked="" type="checkbox"/>
INFORMATION <input type="checkbox"/>		TENDER <input type="checkbox"/>		CONSTRUCTION <input type="checkbox"/>

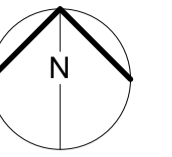

**Stockton-on-Tees**  
BOROUGH COUNCIL

Big plans, bright future

**Economic Growth & Development Services**  
Director of Economic Growth & Development  
Richard McGuckin B.Eng., C.Eng., F.I.C.E.  
P.O. Box 228, Kingsway House, Billingham, TS23 2YL  
Tel: 01642 993939, email: egds@stockton.gov.uk

Project  
**Northfield School & Sports College**  
Thames Road, Billingham  
Year 7 School

Content  
**Proposed Site Block Plan**

Date	July 2017	Dwg No.	A10787 - 104
Drawn	DA	Checked	Scales @ A1 1:500 @ A1
		Rev	