
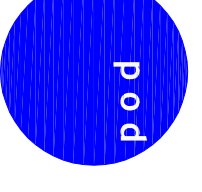


Do not scale from this drawing. Only figured dimensions are to be taken from this drawing. The contractor must report any discrepancies to PDD REINSTATE LTD before commencing work. If this drawing exceeds the quantity stated in any way, PDD REINSTATE LTD is to be informed before the work commences. PDD REINSTATE LTD is not responsible for the accuracy of dimensions relating to any Ordnance Survey data, or beyond the boundary of the marked topographic survey data. Work within the construction produced by PDD REINSTATE LTD. This drawing is Copyright and must not be reproduced in any form or media without written consent of PDD REINSTATE LTD.

DATE: 11/17/2024 1:00:00 PM
 DRAWN BY: SD-10.05
 CHECKED BY: RE

KEY:
 — Planning Application Boundary

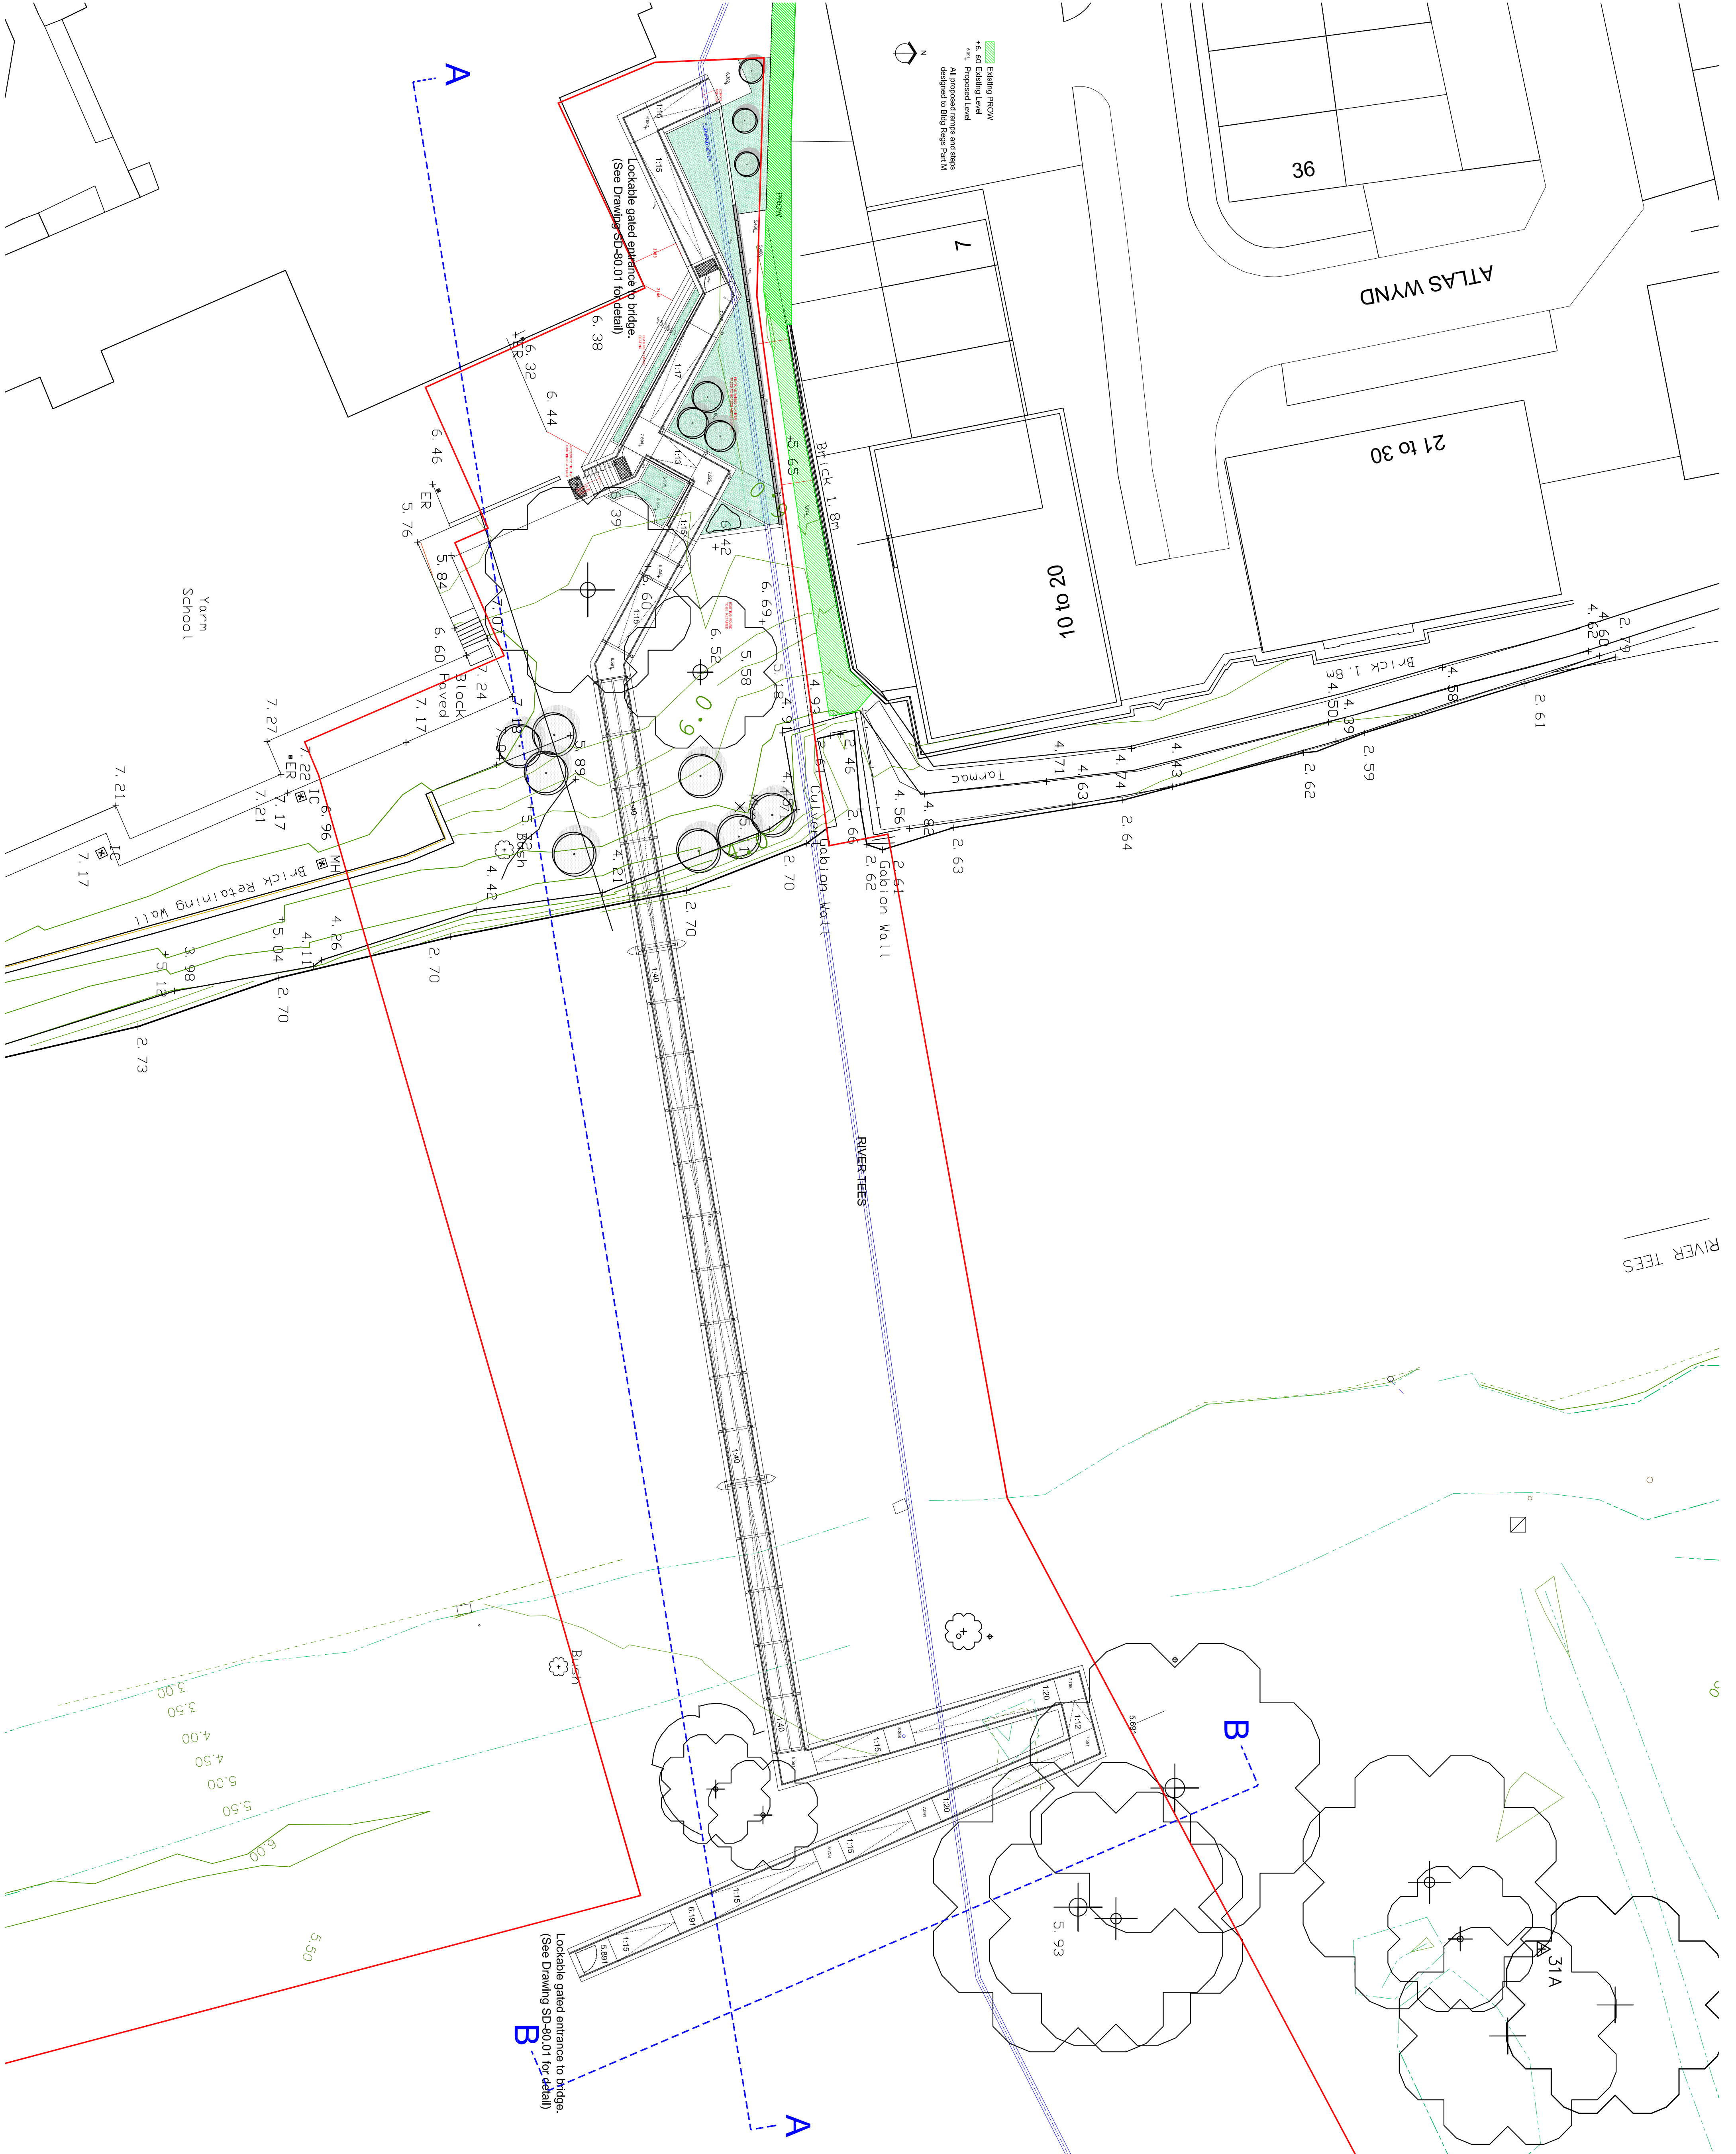

PROJECT: **Playing Fields, Yarm School**

Proposed Footbridge Plan

CLIENT:	Yarm School	STATUS:	Planning
SCALE:	1:200	SHEET NO.:	AT
DATE:	11:17	DESIGNED BY:	RE
PROJECT NO.:	990-YAR	DRAWING NO.:	SD-10.05
DATE:		REVISION:	