







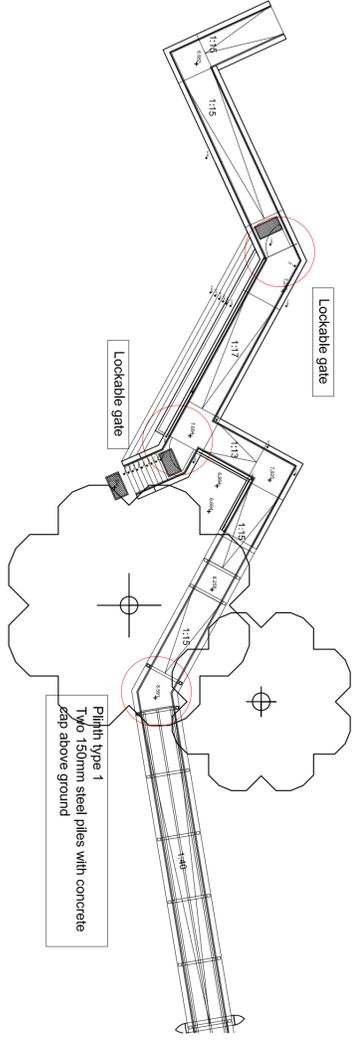


Plan Segment (West) Scale 1:200

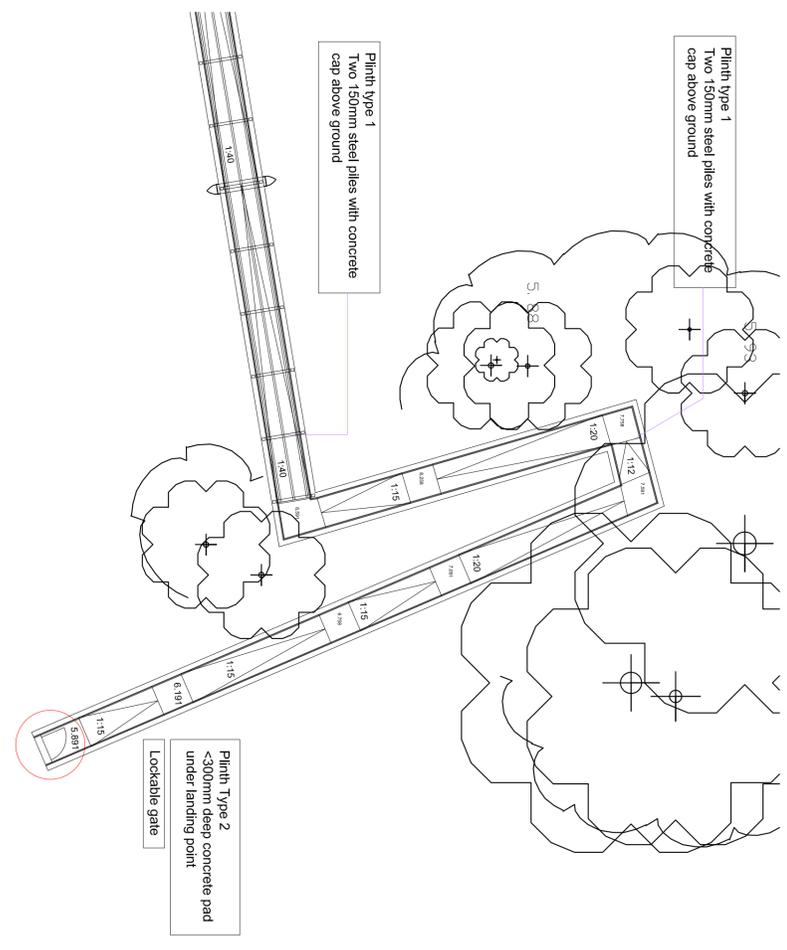


Plan Segment (East) scale 1:200

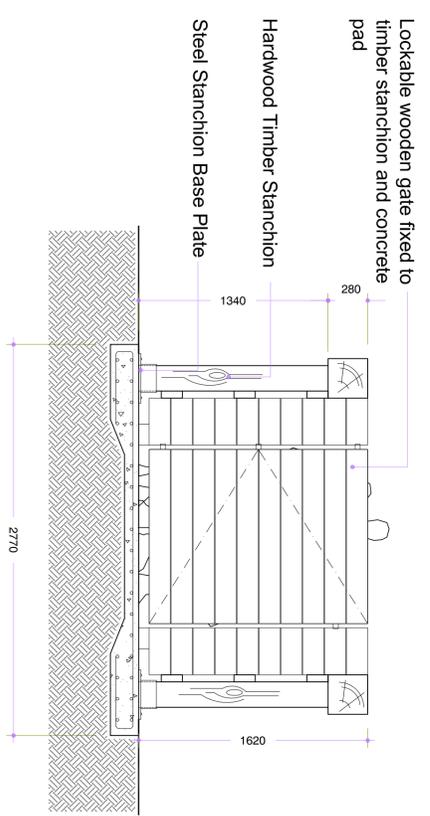


Lockable Gate Detail Scale - 1:25

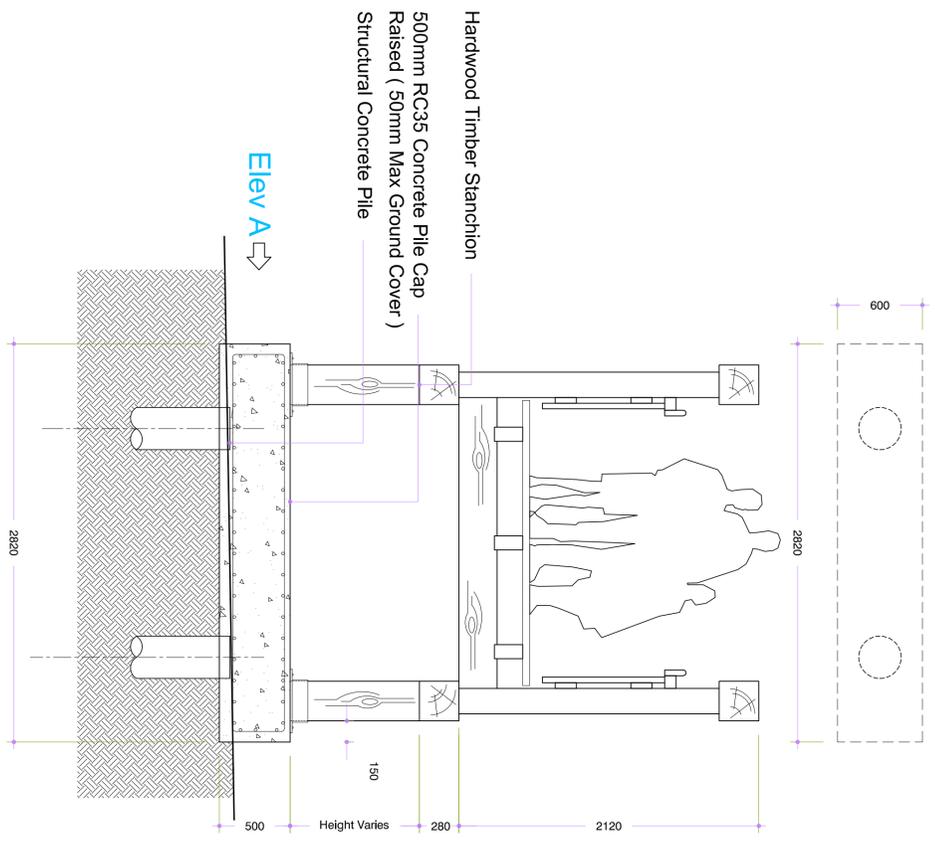

Sectional Detail AA Pile type 1 Scale - 1:25

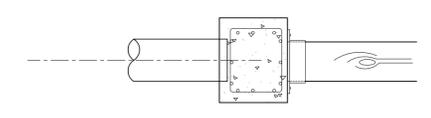

Elev A

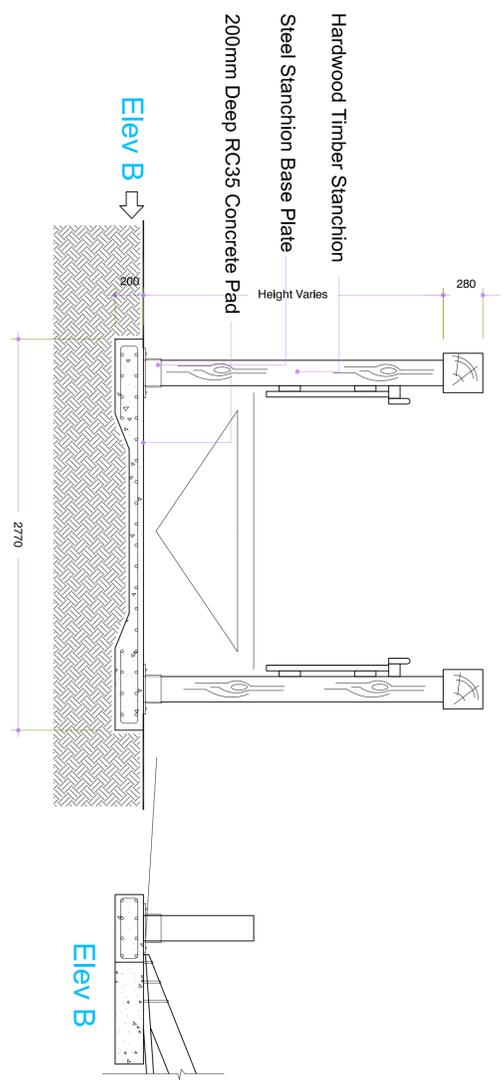

Sectional Detail BB Pile type 2 Scale - 1:25



Elev B

 PROJECT NAME: Playing Pitches, Yarm School

PROPOSED BRIDGE DETAILS

