
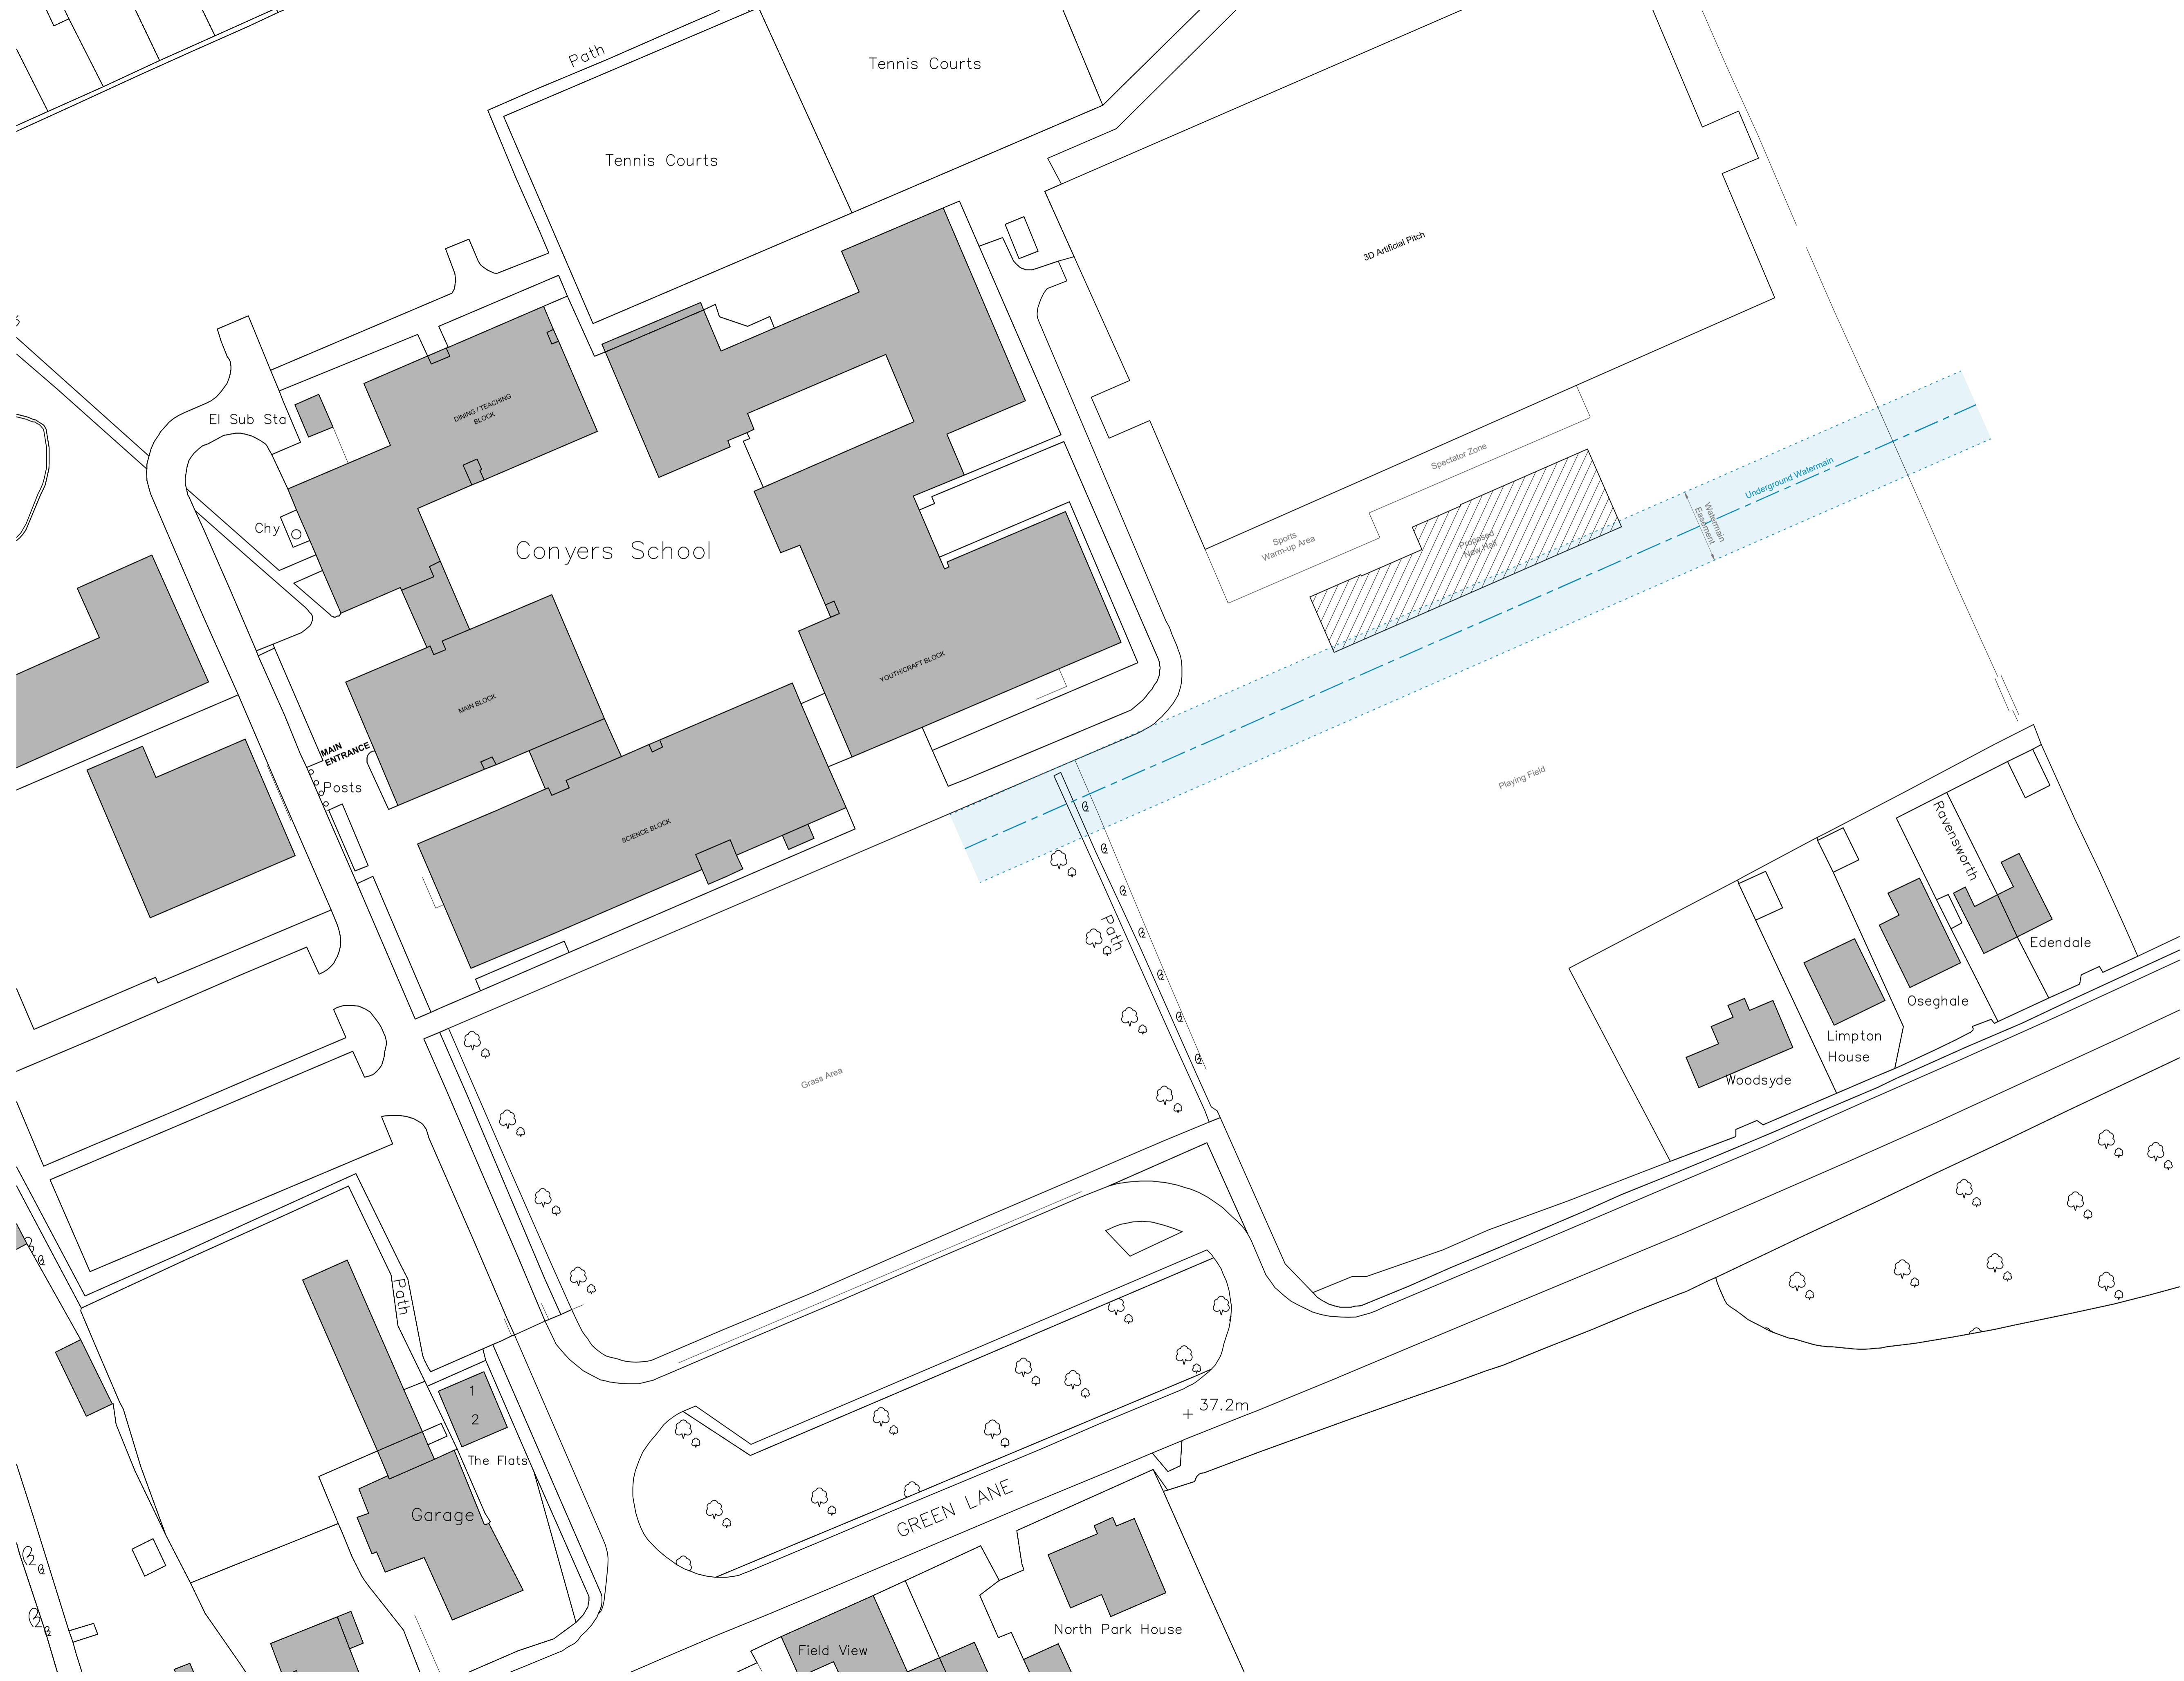


This drawing should not be scaled.
All dimensions must be checked on site and contractor to report any omissions or errors to the contract administrator

NOTES

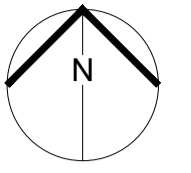

Rev	Description	Drn	Chk	Date

Drawing Status: PRELIMINARY APPROVAL
 INFORMATION TENDER CONSTRUCTION



Economic Growth & Development Services
 Director of Economic Growth & Development
 Richard McGuckin B.Eng., C.Eng., F.I.C.E.
 P.O. Box 229, Kingway House, Billingham, TS23 2YL
 Tel: 01642 393939, email: egds@stockton.gov.uk

Project:
**Conyers School
 Green Lane, Stockton-on-Tees
 New Hall**

Content:
Proposed Site Block Plan

Date	July 2018	Drng No.	A10728 / 103
Drawn	LN	Checked	MS
Scale	@ A1	1:500	Rev
			-