


Appendix 2 – Proposed Context Plan

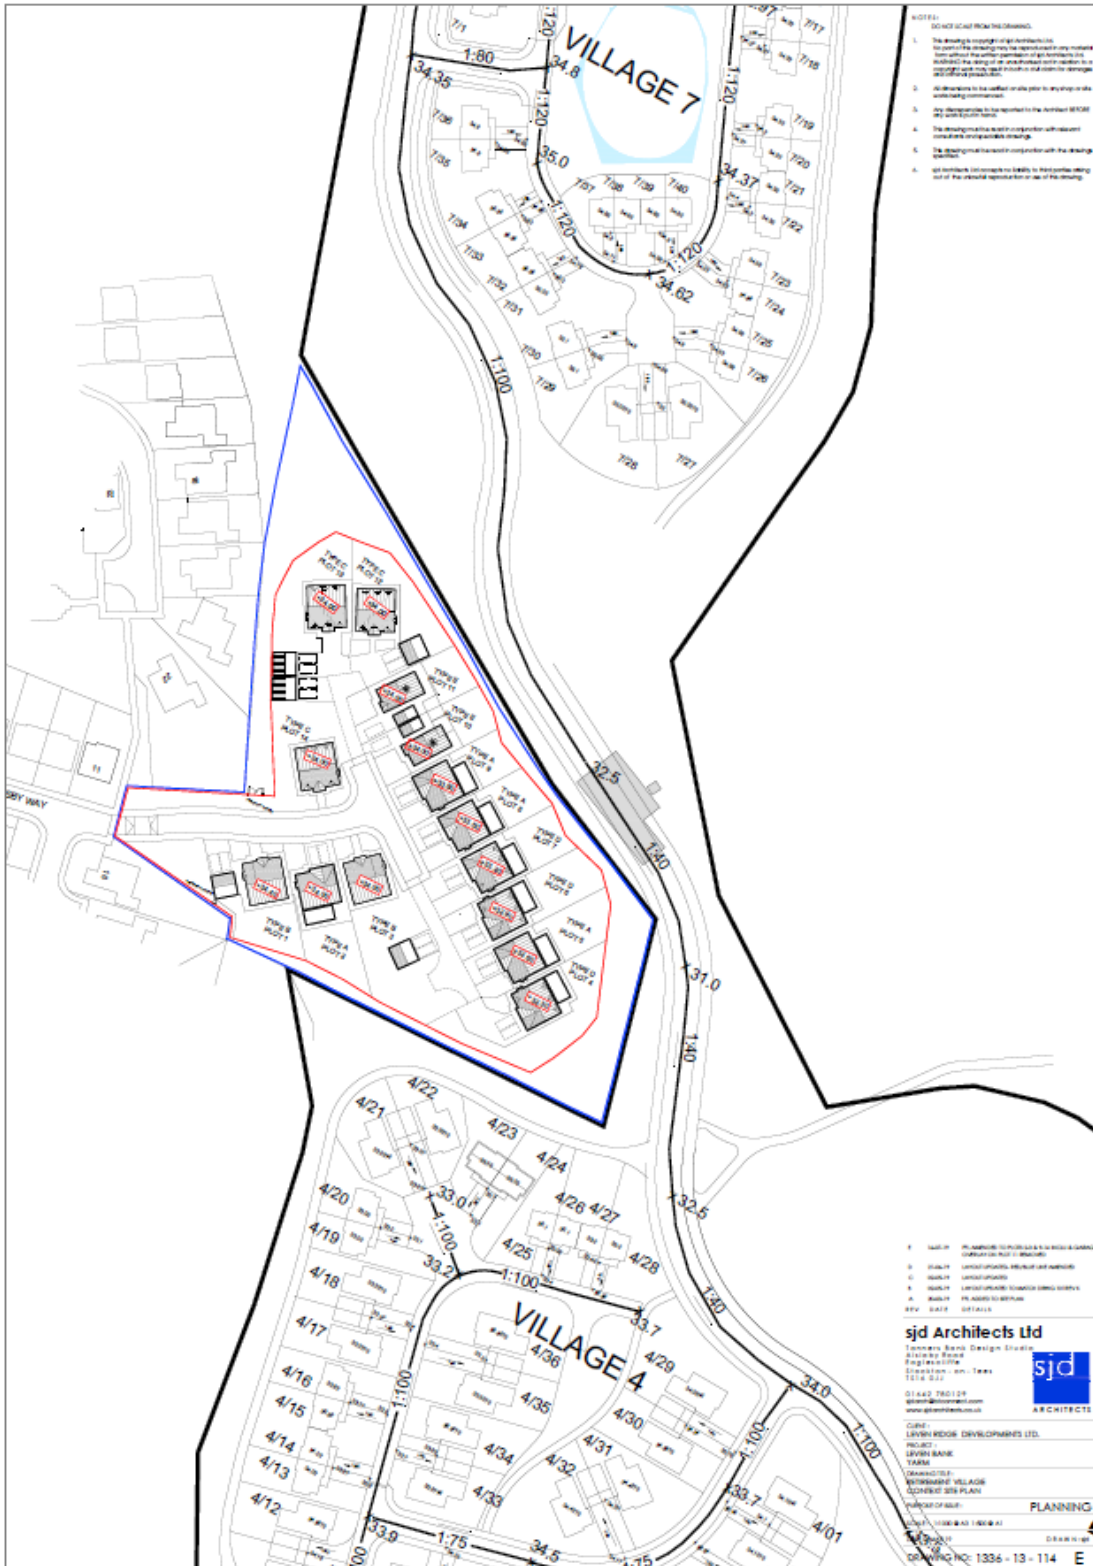

17/2694/REM – Land off Busby Way Reserved Matters application for erection of 14 dwellinghouses.