


Appendix 6 – Proposed Detailed Landscape Proposals

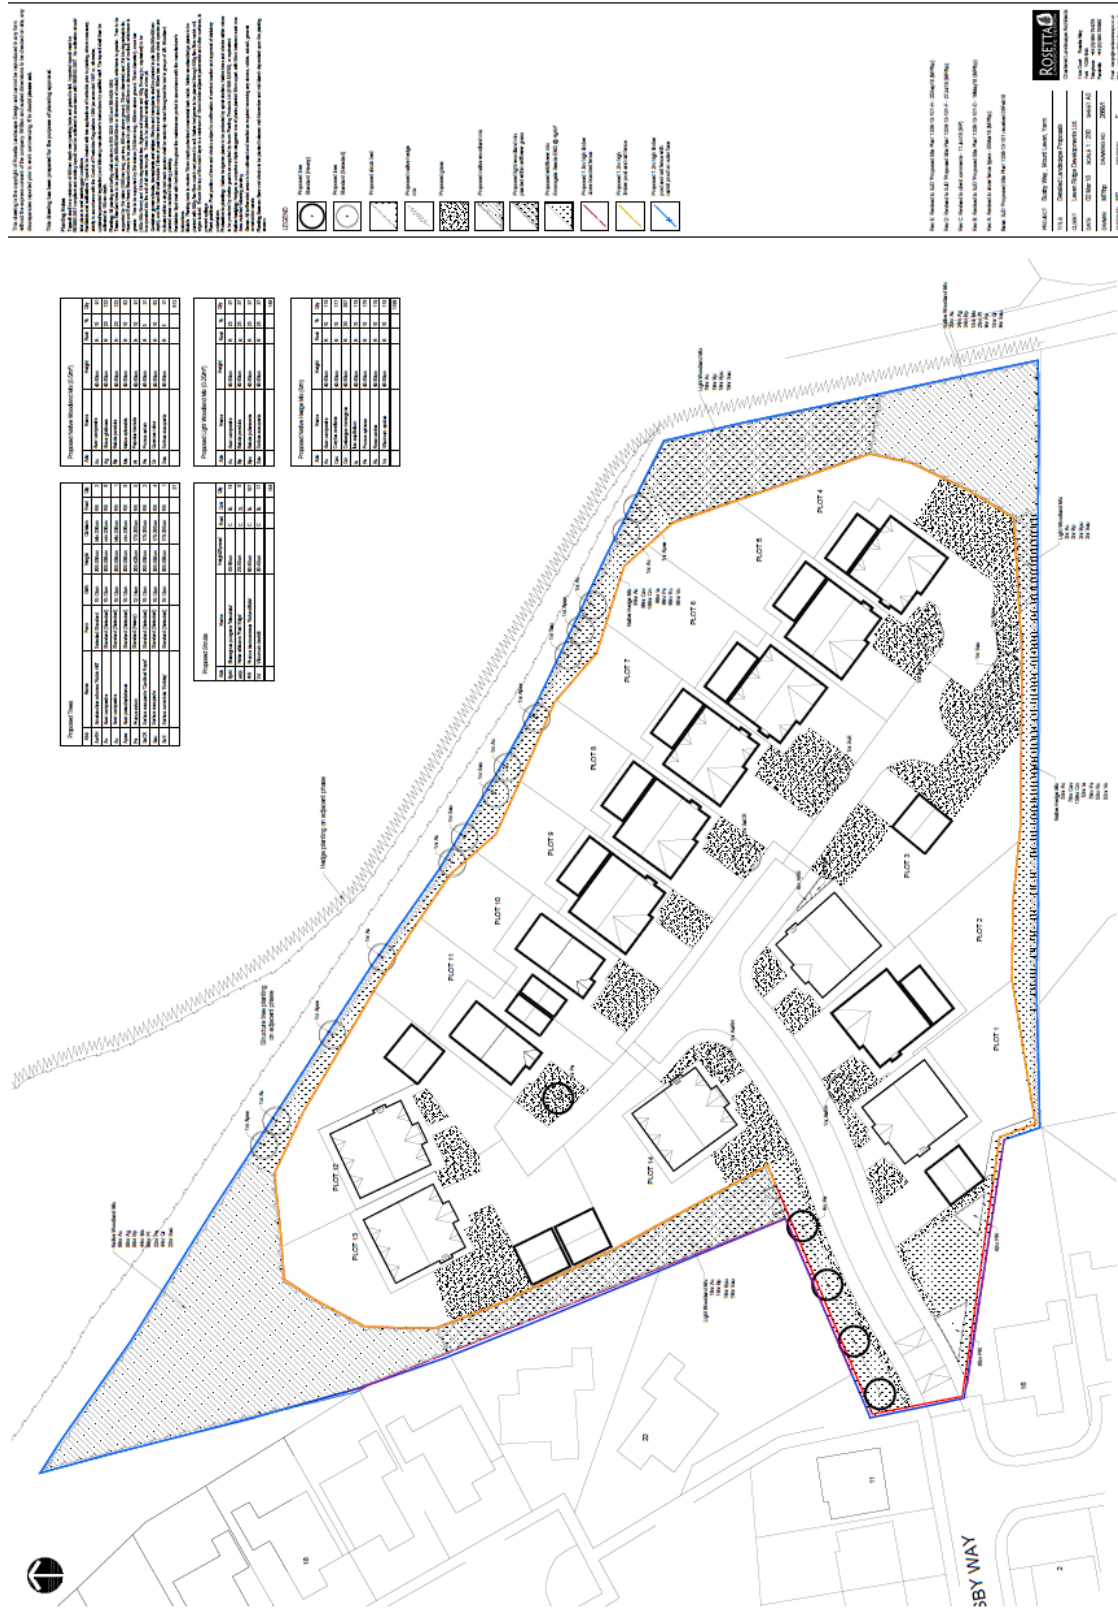

17/2694/REM – Land off Busby Way Reserved Matters application for erection of 14 dwellinghouses.