

Existing garage demolished and new build mews style houses erected

1.8m High boarded fence to boundary retained

Existing trees managed in accordance with Arboricultural report


Turning head for service vehicles

New footpath linking with public footpath on Mill Lane

New estate rail fence with beech hedging planted behind

New widened access road laid to tarmac

Altered vehicle access onto Mill Lane with 33m visibility splays

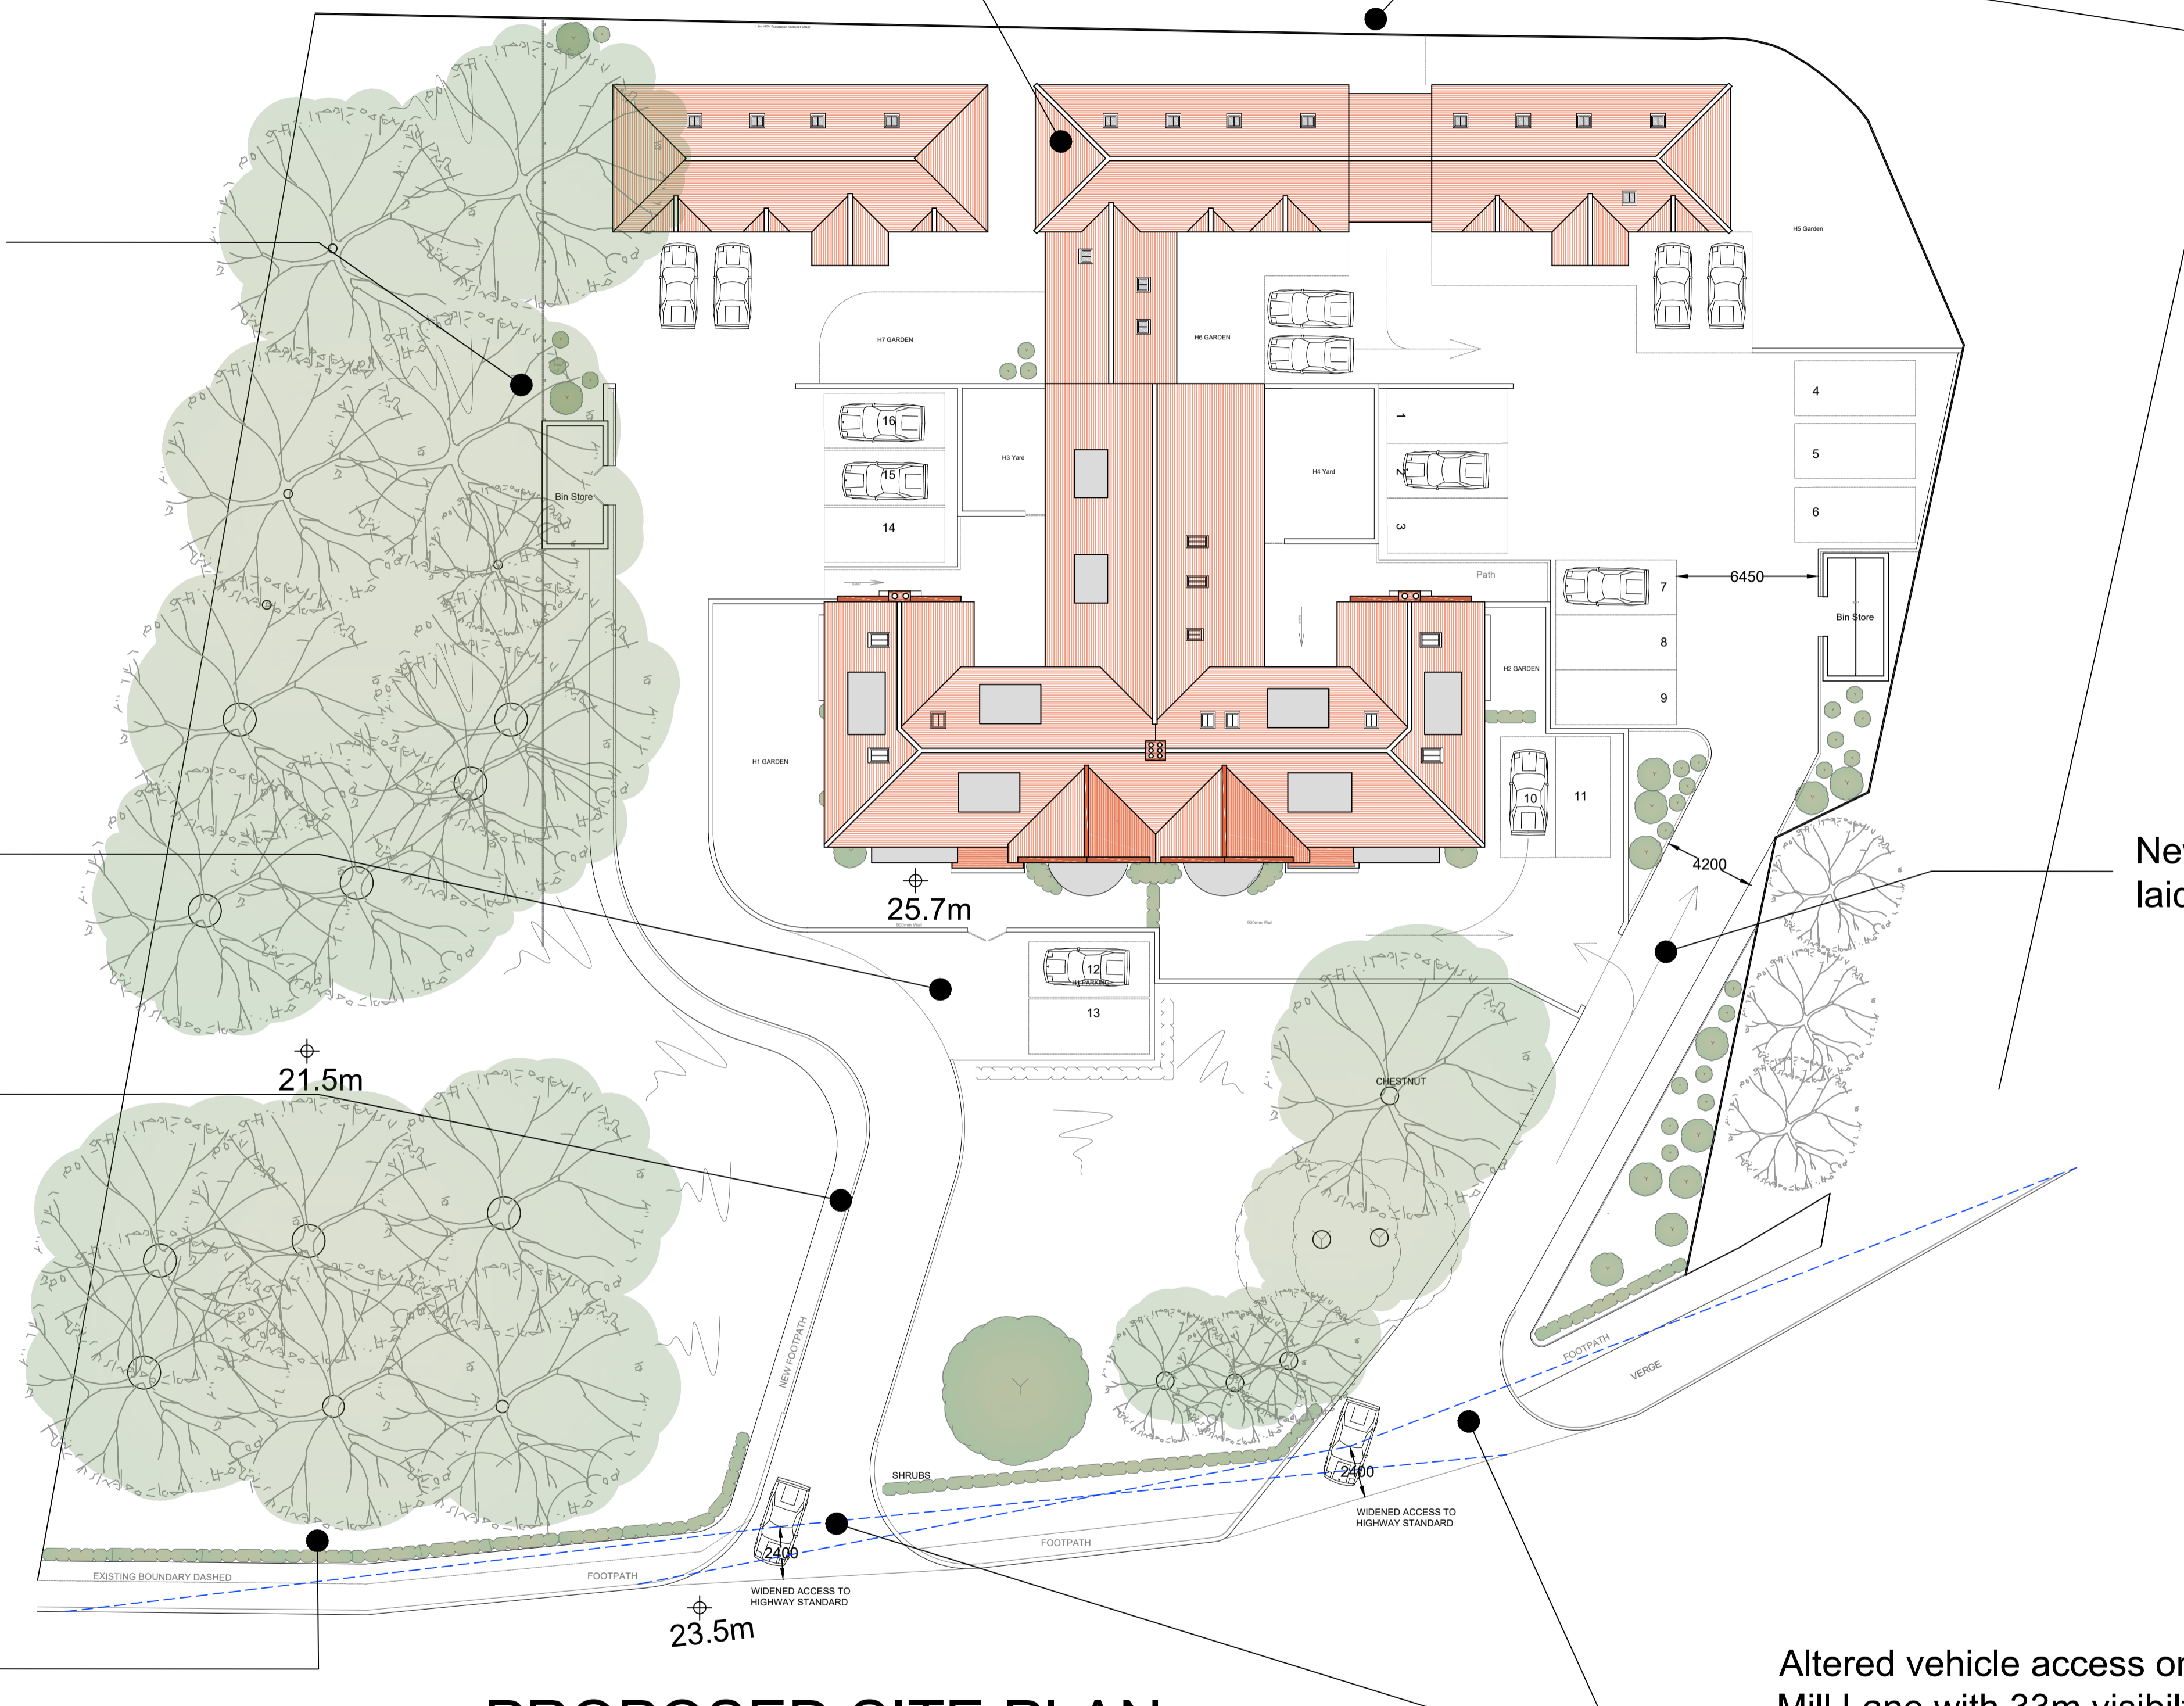

## PROPOSED SITE PLAN

0 1 2 3 4 5 6 7 8 9 10



RESIDENTIAL DEVELOPMENT  
CHESTERFIELD HOUSE  
NORTON

PROPOSED SITE PLAN

Date  
20-12-2018

Dwg  
P2017-CH-07

SCALE  
1:200 A1

REVISIONS  
B - 20-12-18 Amended parking provisions  
C - 04/04/2019 Amended new build position  
D - 25/08/2019 Velux added to E & W Elevations  
E - 01/08/2019 Revised new build footprint  
F - 2 No. rooflights to N elevation

