




Front Elevation (AS)

Side Elevation (AS)

Rear Elevation (AS)


Side Elevation (AS)

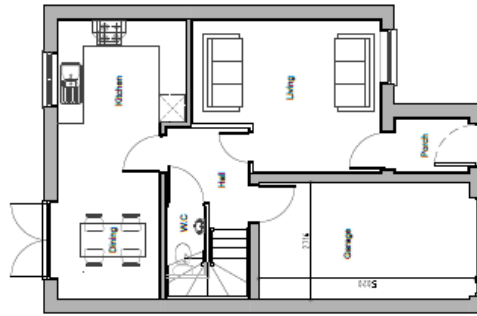

Ground Floor Plan (AS)



First Floor Plan (AS)

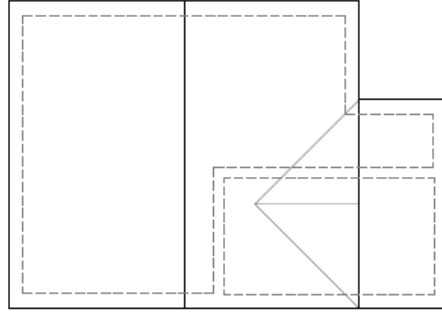

Roof Plan (AS)

Plots - 3, 7, 13, 20, 21, 26, 27 & 28

20 / HOUSE TYPE A (AS)



CLIENT:	YORVIK HOMES	DRAWING NUMBER:	205377 20
PROJECT:	PROPOSED DEVELOPMENT GREEN LANE, YARM	SCALE @ AS:	1:100
DRAWING:	HOUSE TYPE A (AS)	DRAWN:	THS
GA PLANS & ELEVATIONS	CHECKED:	DATE:	JAN 20
	KJM	DATE:	JAN 20



Do not scale off this drawing. Only figured dimensions to be taken from this drawing. Drawings based on Ordnance Survey and/or existing record drawings. All rights reserved. This drawing is the property of JRP Associates Limited. All rights reserved. JRP Associates Limited is a registered company in England and Wales. Registered office: 14 Mariner Court, Calder Park, Wakefield, WF4 3FL. 01924 383322 / www.jrpasoc.co.uk / info@jrpasoc.co.uk