


Appendix 2
Proposed SUDs Pond and Associated Plant

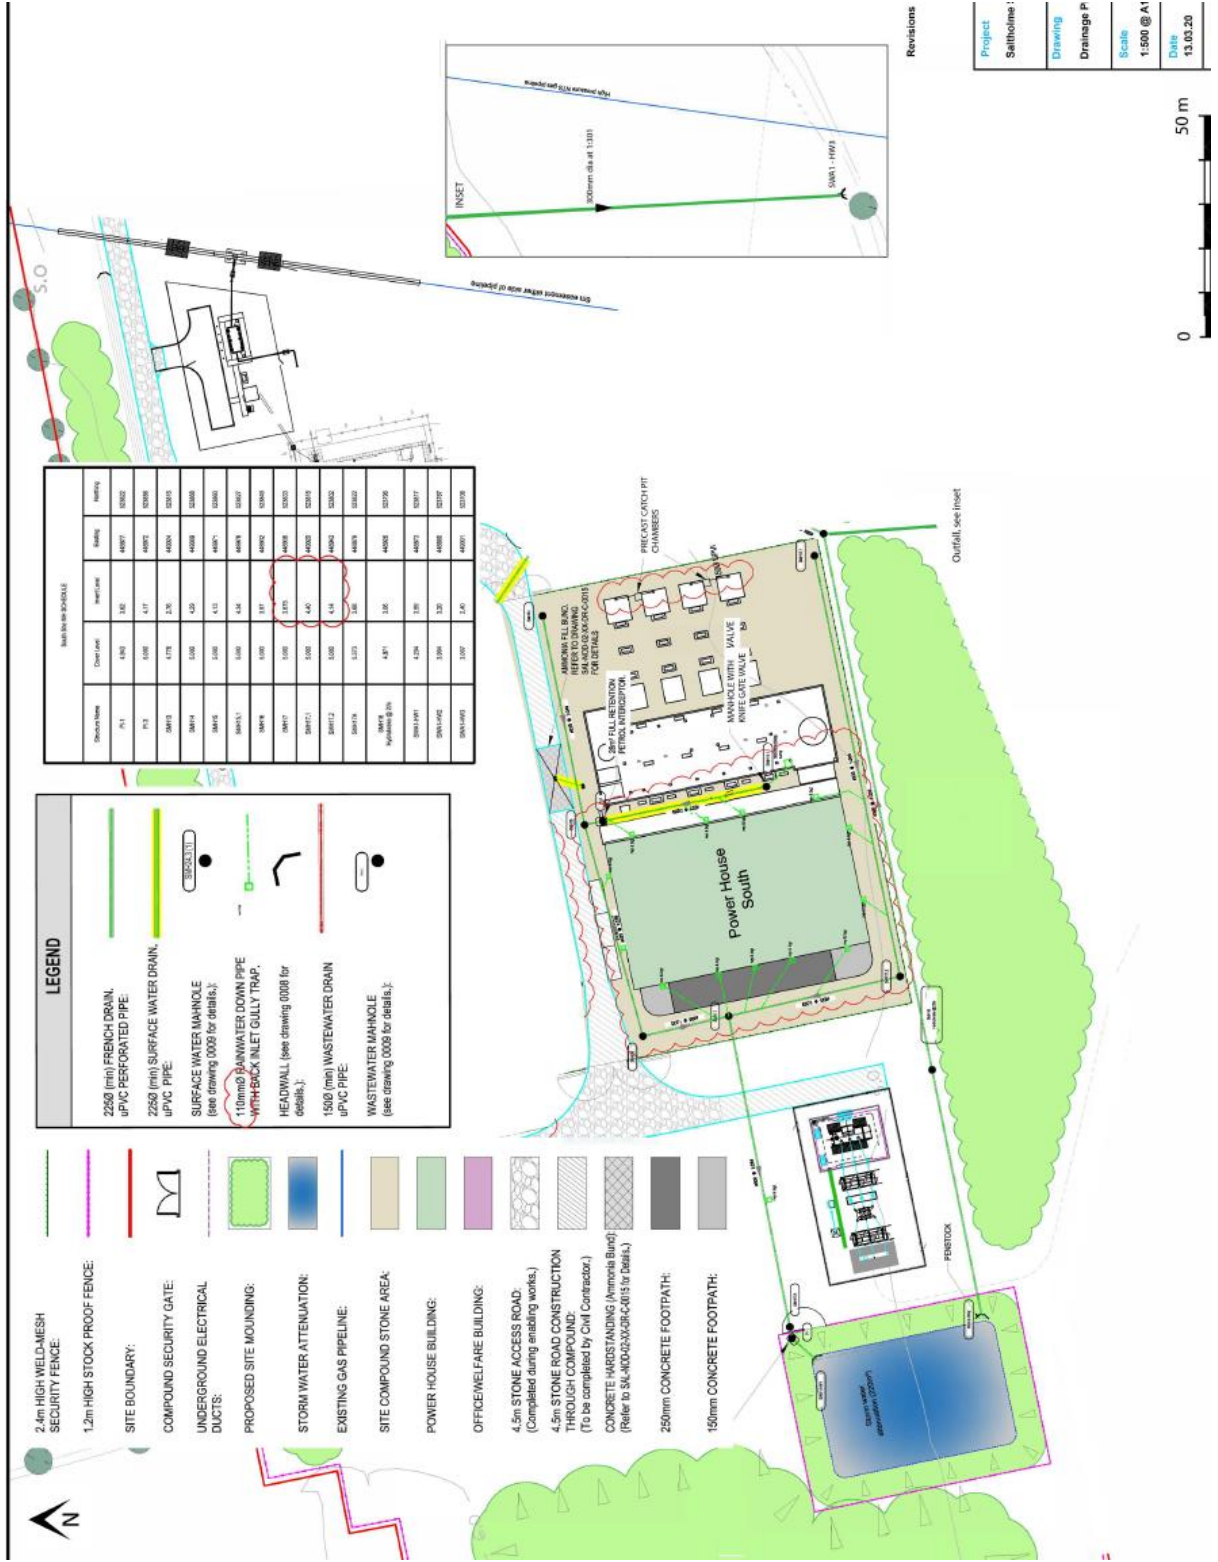



LEGEND

	2.4m HIGH WELD-MESH SECURITY FENCE:
	1.2m HIGH STOCK PROOF FENCE:
	SITE BOUNDARY:
	COMPOUND SECURITY GATE:
	UNDERGROUND ELECTRICAL DUCTS:
	PROPOSED SITE MOUNDING:
	STORM WATER ATTENUATION:
	EXISTING GAS PIPELINE:
	SITE COMPOUND STONE AREA:
	POWER HOUSE BUILDING:
	OFFICE/WELFARE BUILDING:
	4.5m STONE ACCESS ROAD: (Completed during enabling works.)
	4.5m STONE ROAD CONSTRUCTION THROUGH COMPOUND: (To be completed by Civil Contractor.)
	250mm CONCRETE FOOTPATH:
	150mm CONCRETE FOOTPATH:

Revisions

Project	Revision	Date
Sathholme	1	13.03.20

