

	unless confirmed by fixed dimension.	mot be (guaranto	cu as
REV	DESCRIPTION	BY	CHKD	DATE
Α	Notes added	CC		09.12







UNITS 5&6 FRONT ELEVATION A - 1:100 AS PROPOSED

UNIT 5 SIDE ELEVATION

UNIT 6 FRONT ELEVATION

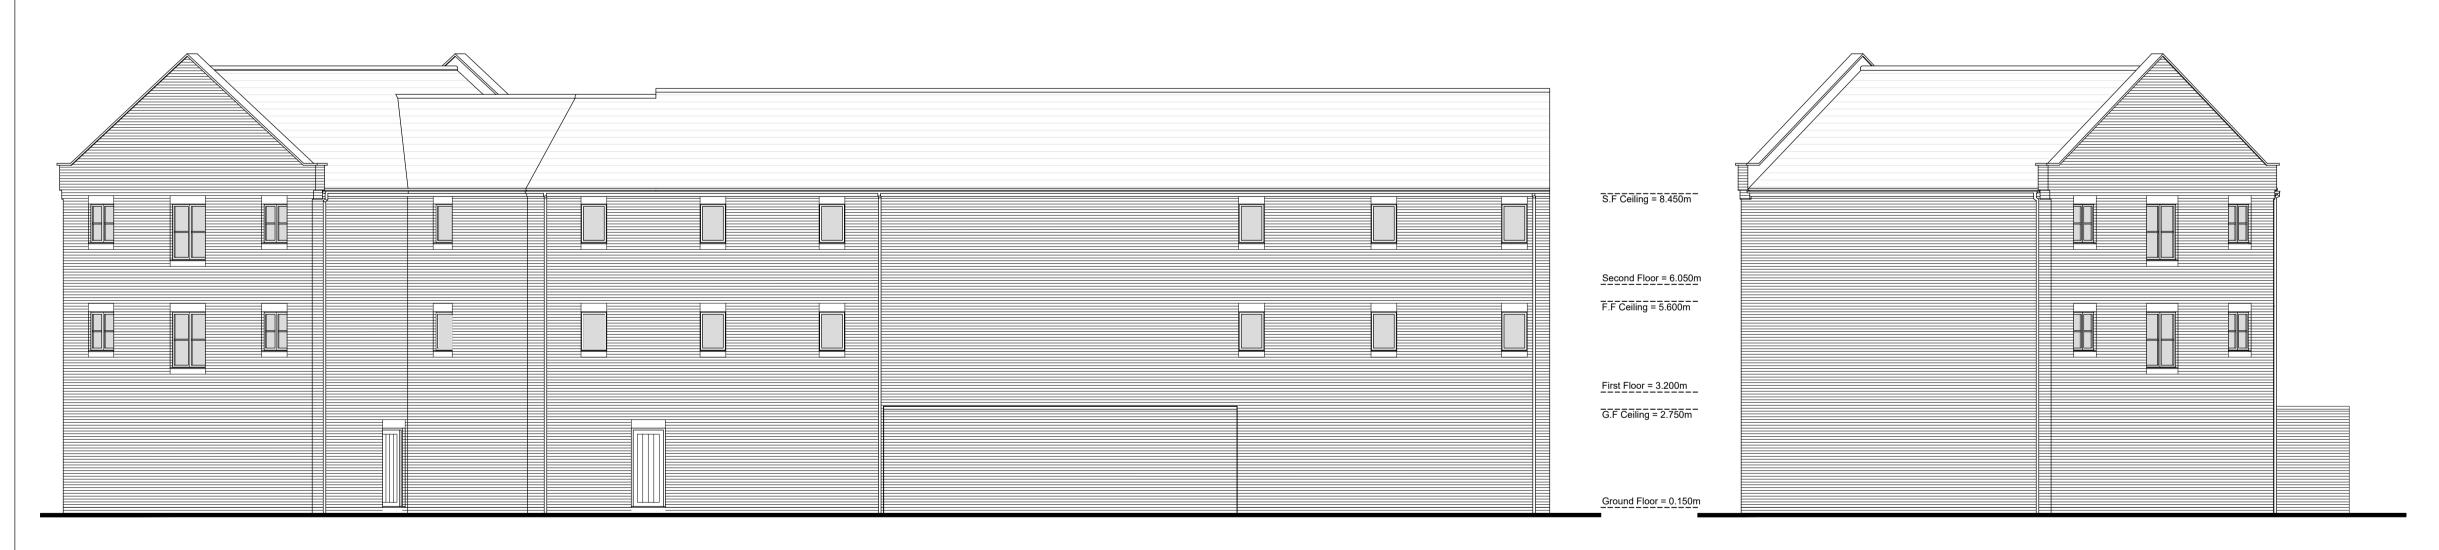

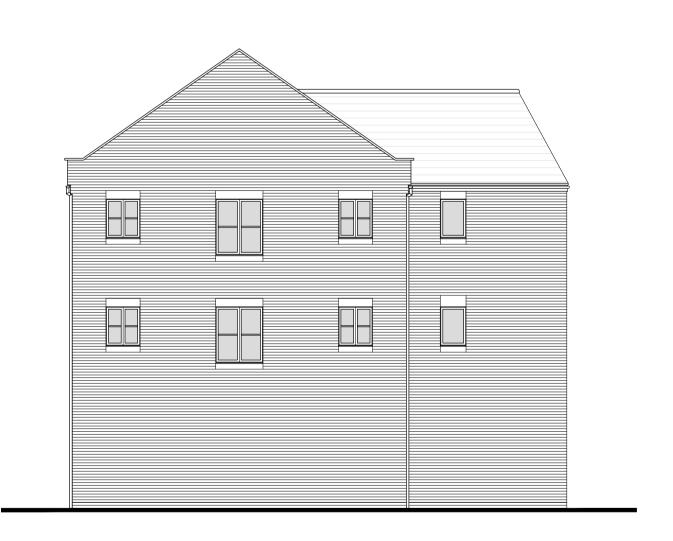

UNITS 5&6 REAR ELEVATION A - 1:100 AS PROPOSED

UNIT 6 SIDE ELEVATION

UNIT 6 REAR ELEVATION

