
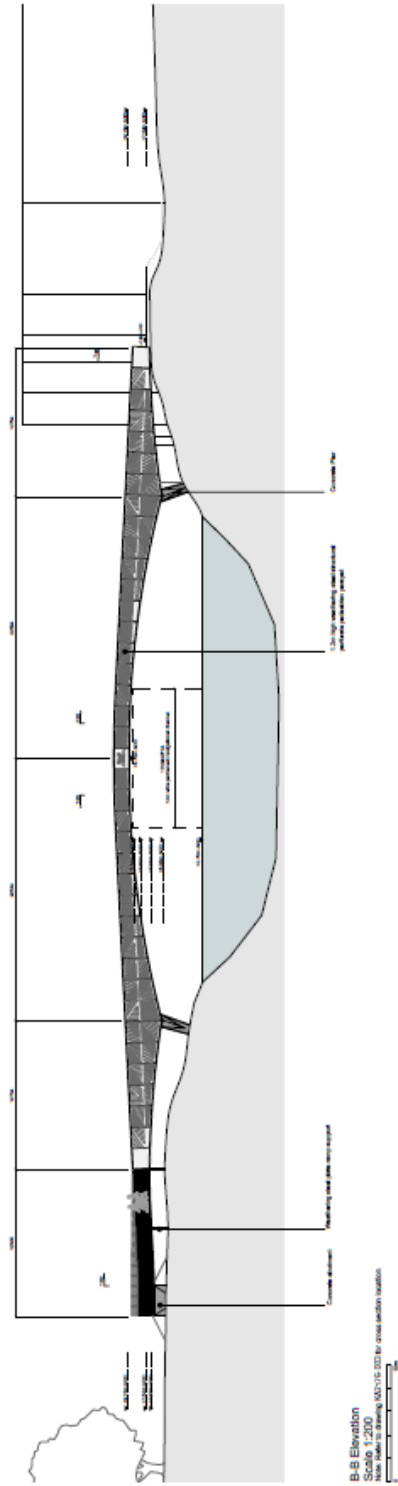


Appendix 3
Proposed Bridge Elevations

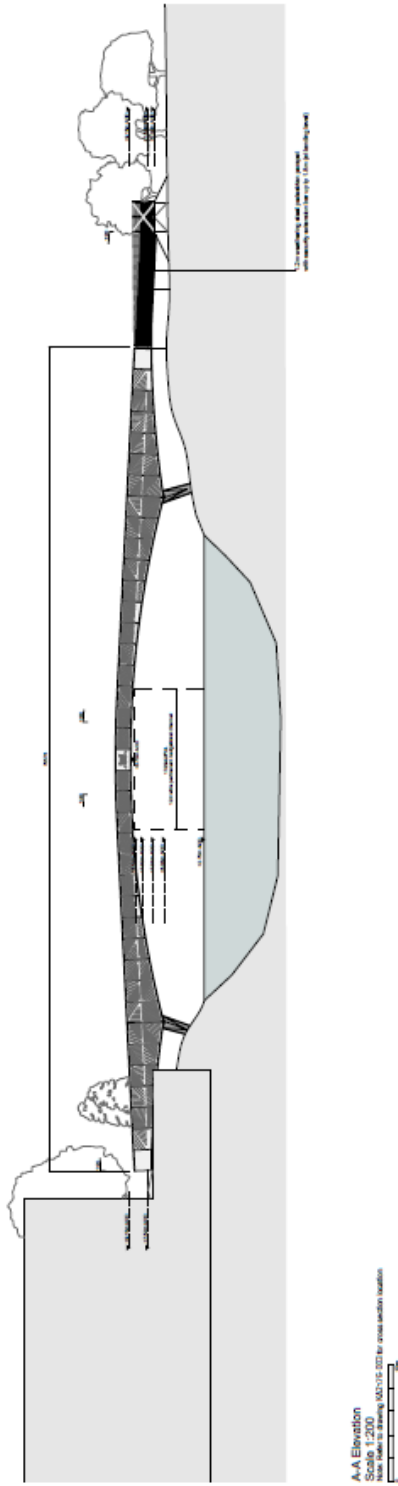

Section 73 application to vary conditions of planning approval 17/2942/FUL - The erection of a footbridge (for school use only) across the River Tees and the formation of grass playing pitches with associated access Yarm School, The Friarage, The Spital, Yarm