
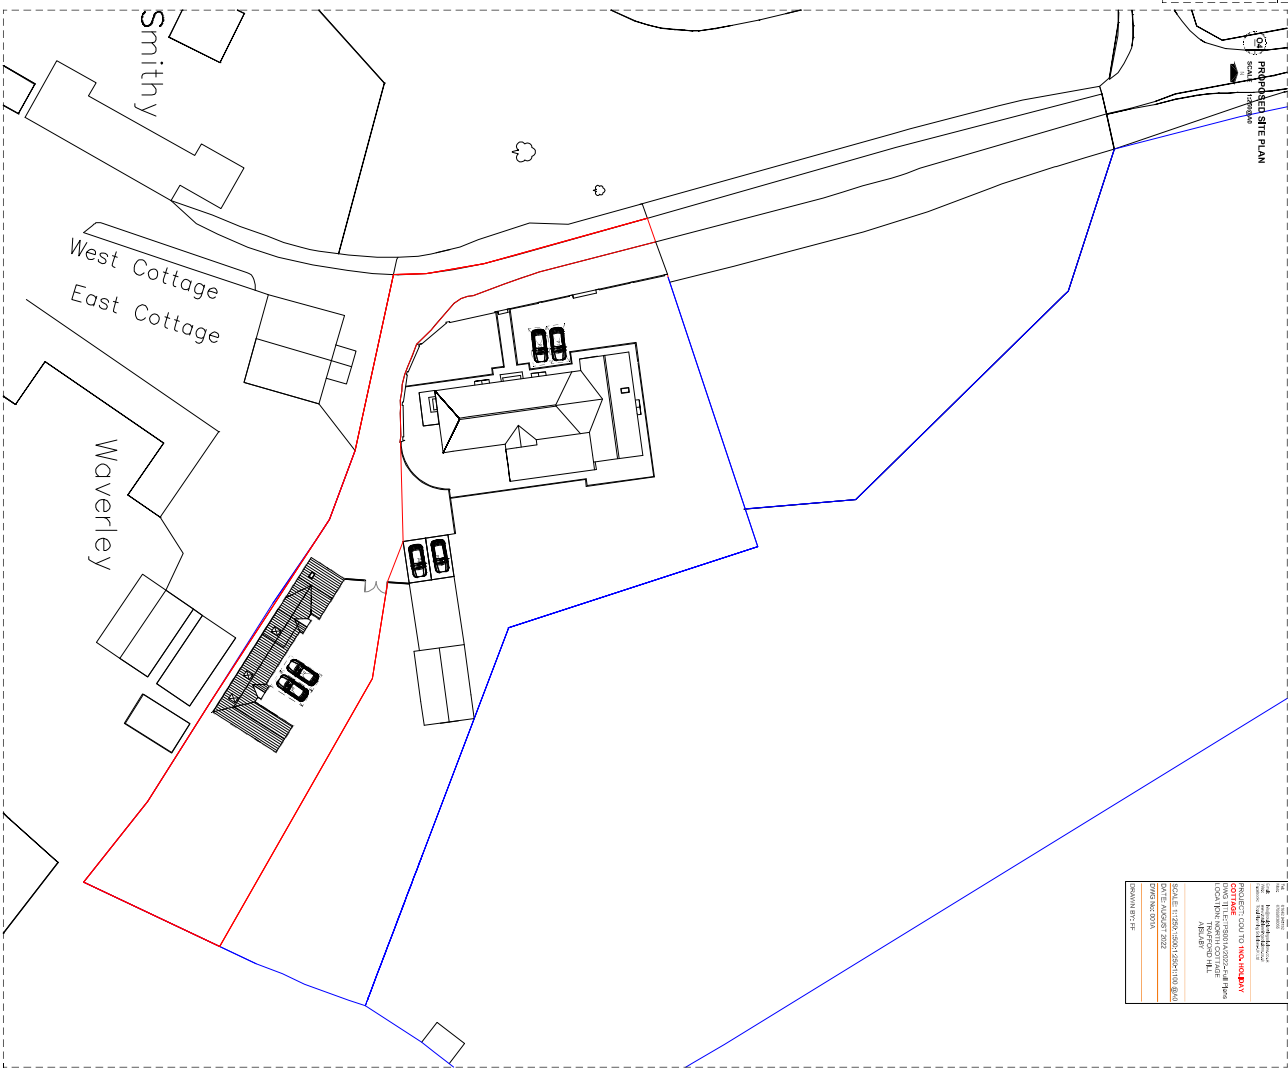
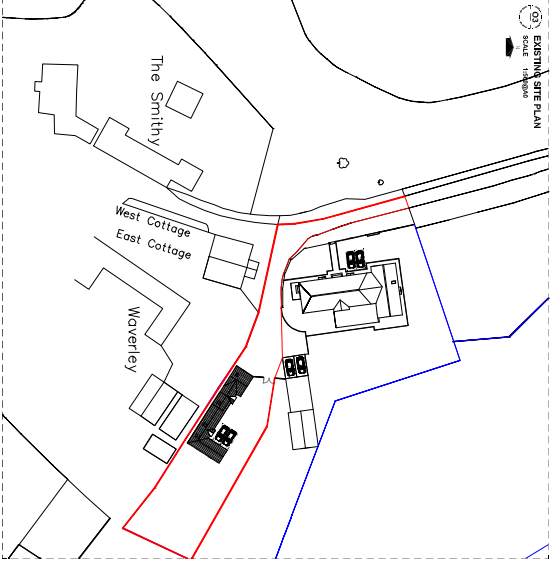
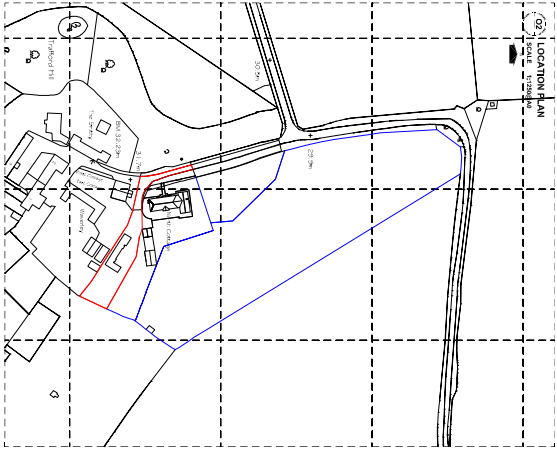
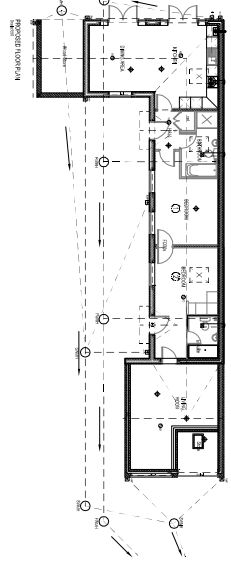
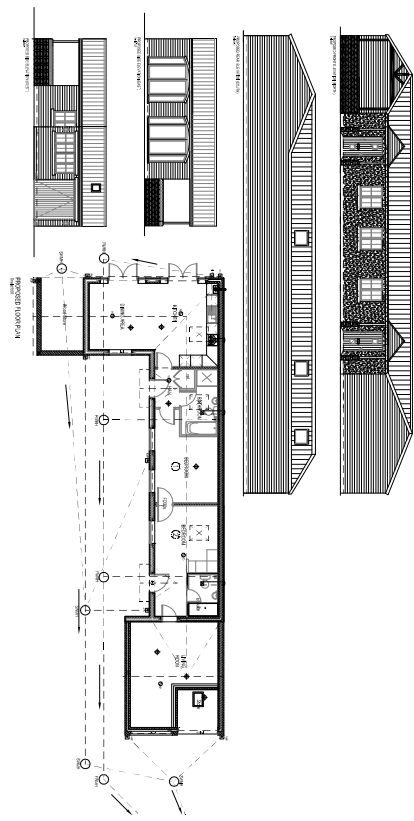
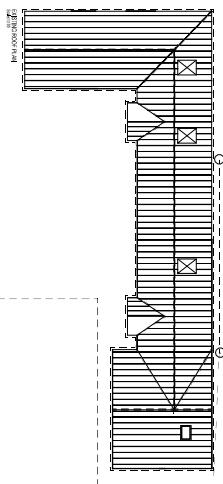
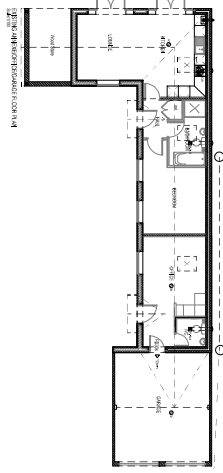


**EXISTING AND PROPOSED PLANS**  
SCALE: 1:100 @ A4

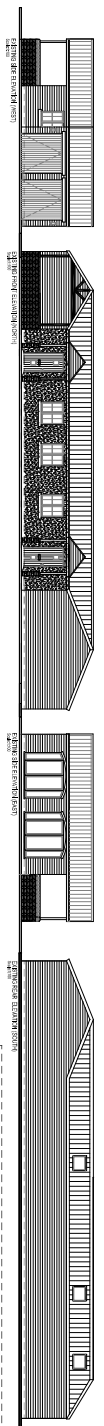







