




INVERTER STATION

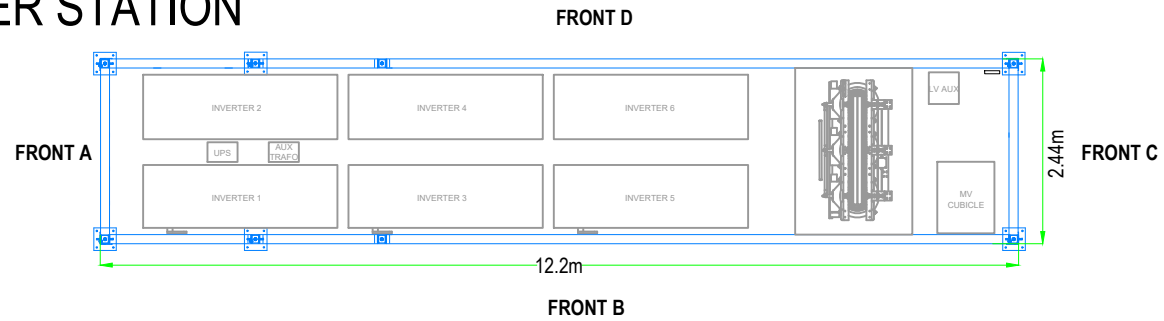

FRONTS

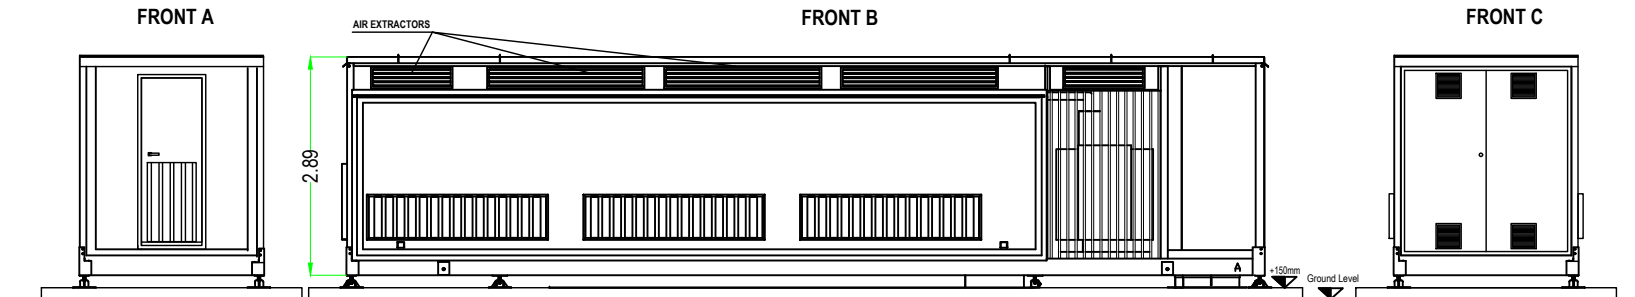

Inverter Station
container details
(TYPICAL)

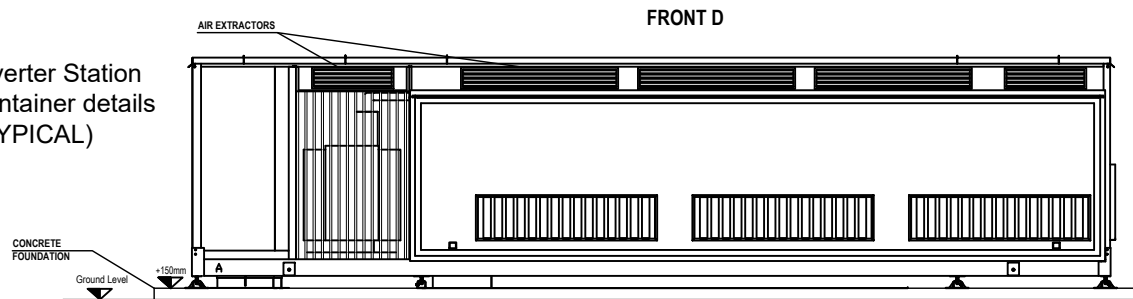

Light Gray/
Dark Green
metal

P01	MM	ST	First Issue	16.05.2022
Inverter Station Elevations		GMSF_CS21GB001_01	Inverter Station Elevations	
Canadian Solar		Gately Moor Solar Farm	1:100	
MAKE THE DIFFERENCE		United Kingdom	A4	
CANADIAN SOLAR CONSTRUCTION		PRELIMINARY	1/1	