


**APPENDIX 3 – MUGA ELEVATIONS**

APPENDIX 3 – MUGA ELEVATIONS

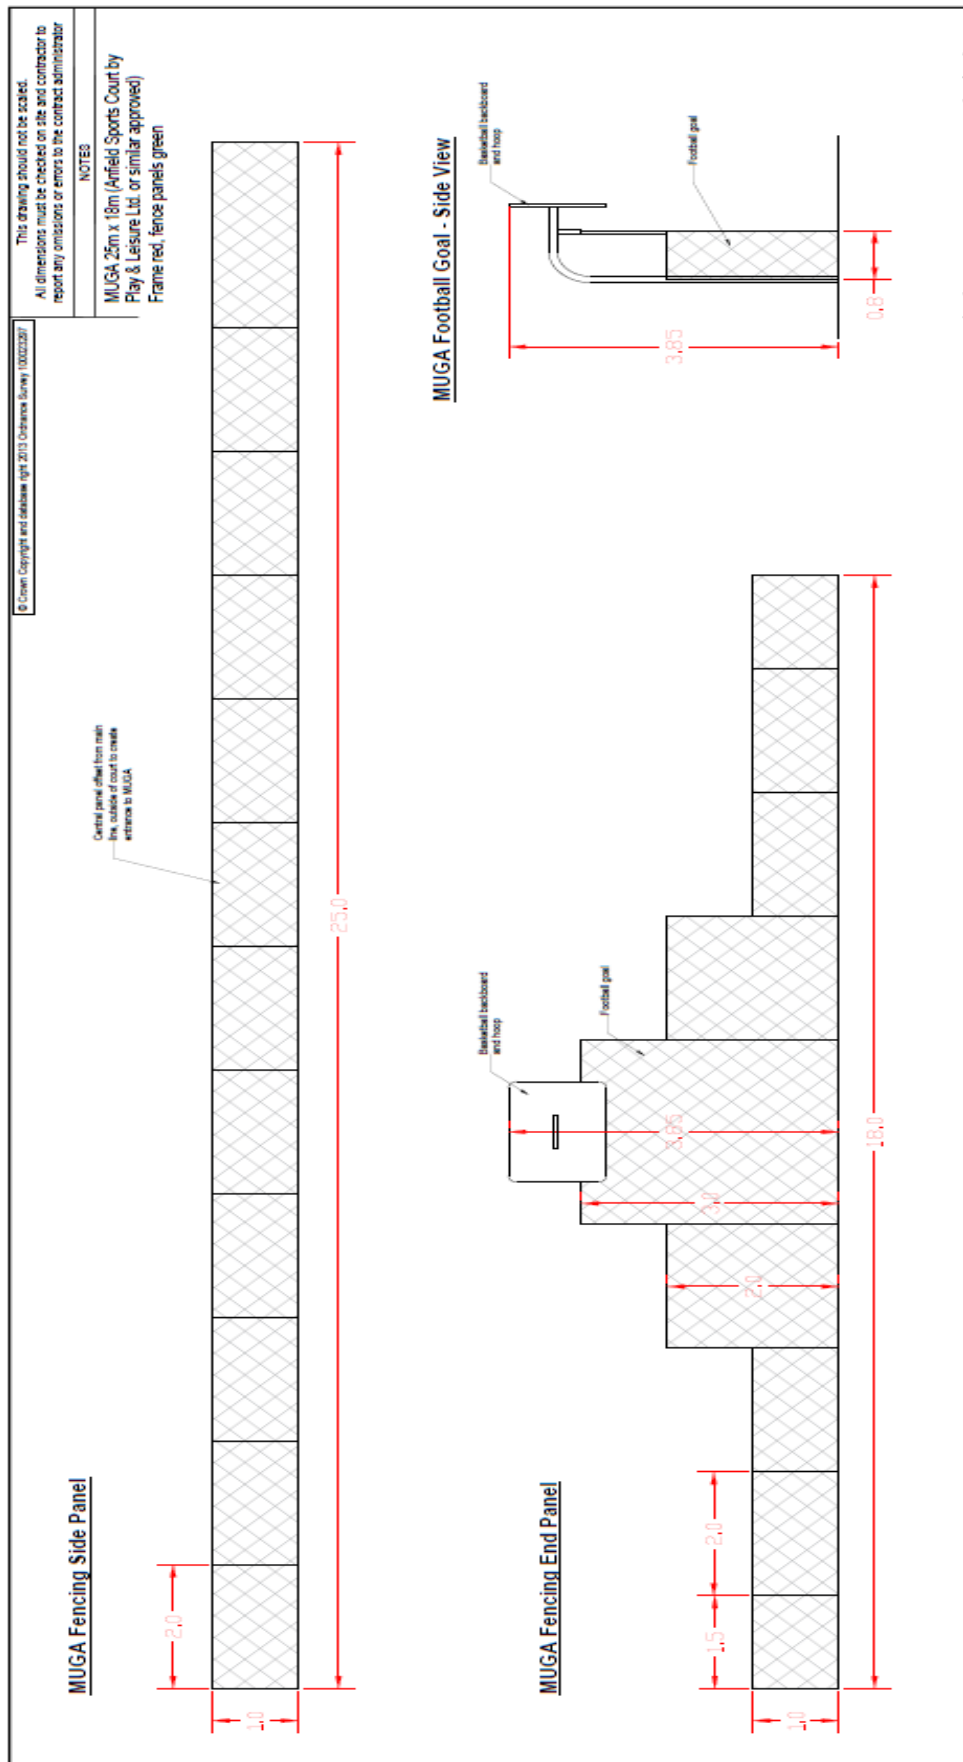

Application for the construction of new Multi Use Games Area (MUGA) with associated enclosure and 6no floodlights  
 Playground South West Of 2 To 16 Mount Pleasant Walk Stillington