


Application 25/2162/OUT

Land North of Sandy Lane West, Billingham

Appendix 5: Proposed Site Access Arrangement

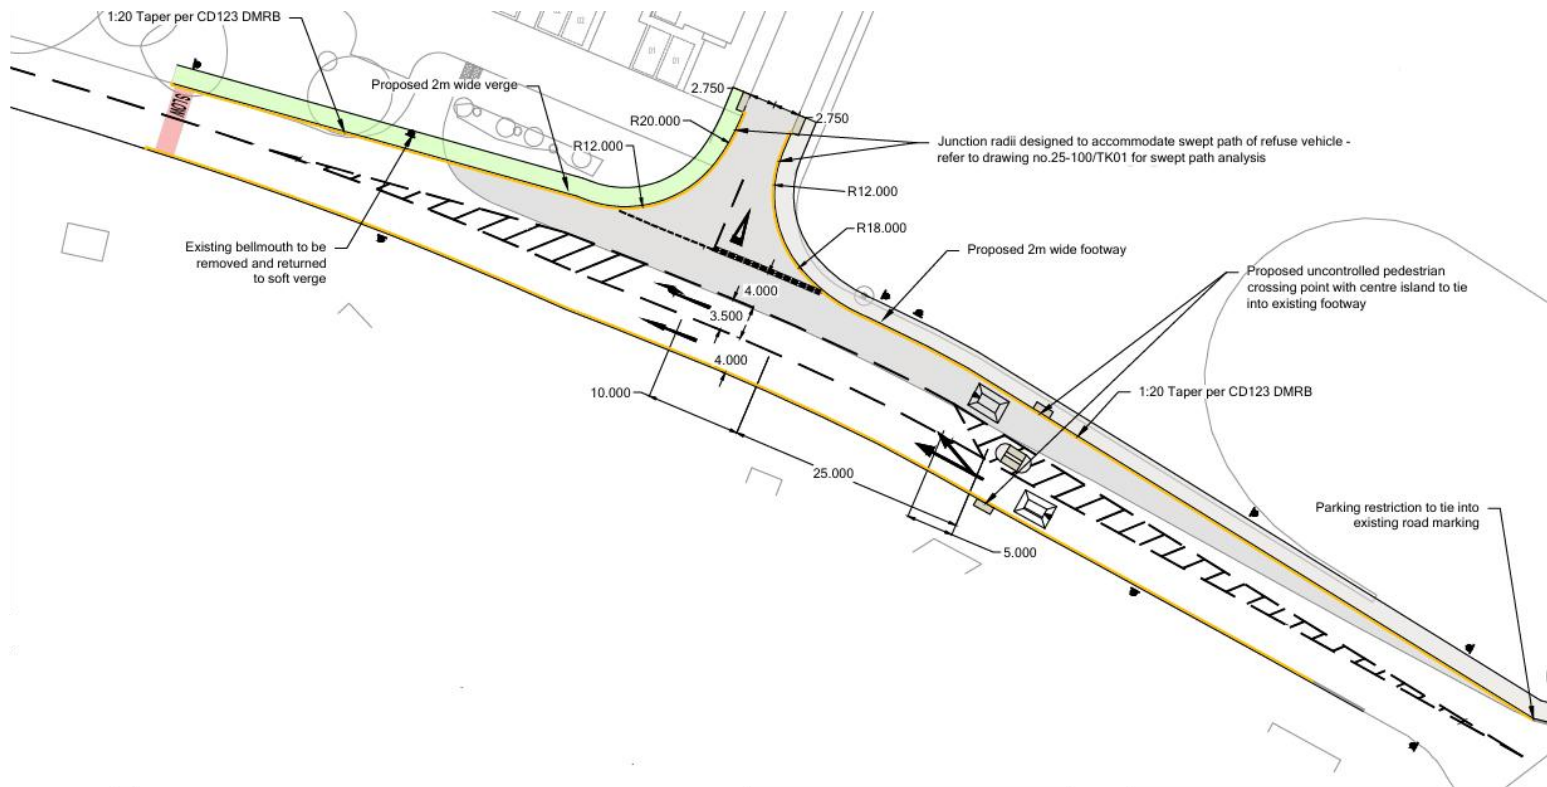

Outline application with all matters reserved except for access, for the erection of up to 179no residential dwellings (Use Class C3), 1no community building (Use Class E/F2) and associated road infrastructure, open space and landscaping