

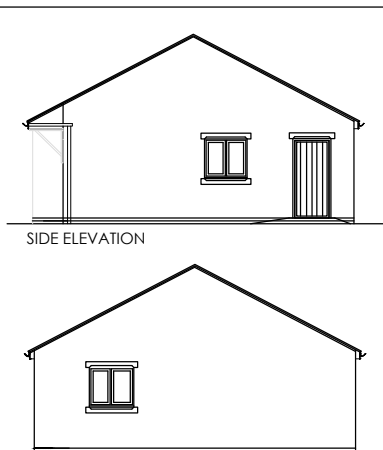
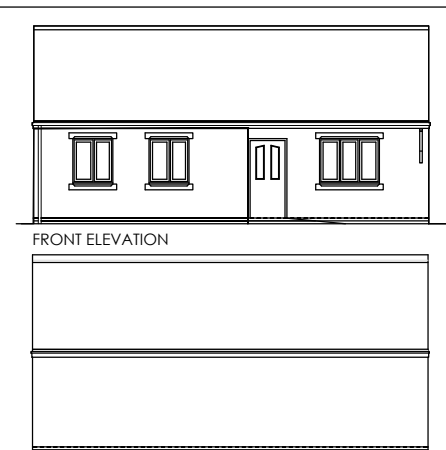
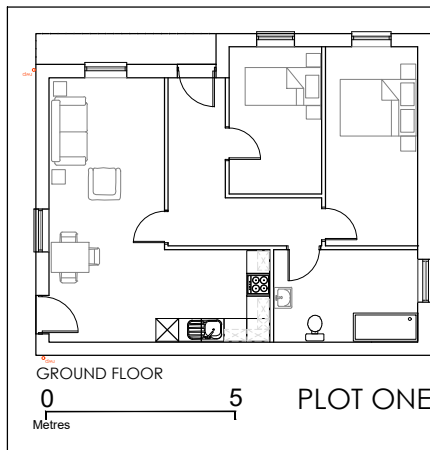
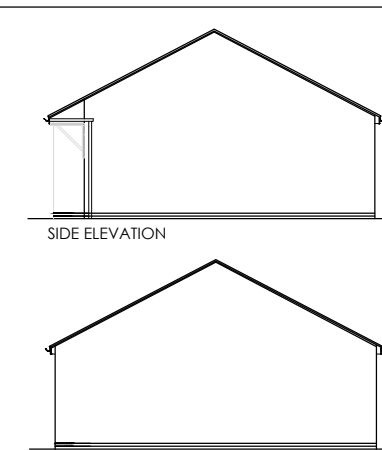


- NOTES:**  
DO NOT SCALE FROM THIS DRAWING.
- This drawing is copyright of sjd Architects Ltd. No part of this drawing may be reproduced in any material form without the written permission of sjd Architects Ltd. WARNING the doing of an unauthorised act in relation to a copyright work may result in both a civil claim for damages and criminal prosecution.
  - All dimensions to be verified on site prior to any shop or site works being commenced.
  - Any discrepancies to be reported to the Architect BEFORE any work is put in hand.
  - This drawing must be read in conjunction with relevant consultants and specialists drawings.
  - This drawing must be read in conjunction with the drawings specified.
  - sjd Architects Ltd accepts no liability to third parties arising out of the unlawful reproduction or use of this drawing.

**PROPOSED SITE LAYOUT SCALE: 1:250 @ A3 1:125 @ A1**

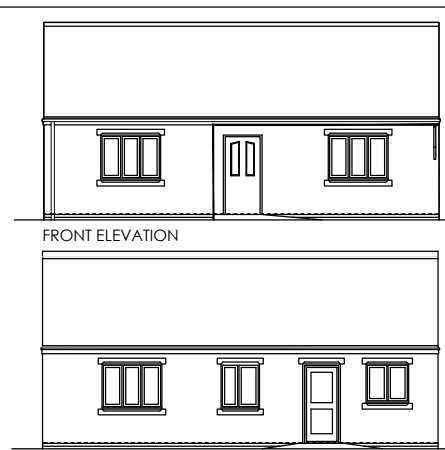

**PLOT ONE - 2 BED BUNGALOW ( 69sqm ) ( 742sqft )**

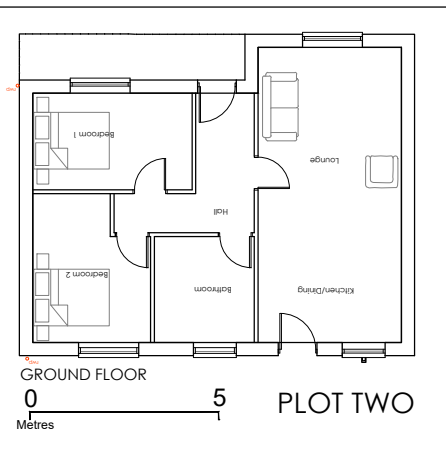

**PLOT TWO - 2 BED BUNGALOW ( 69sqm ) ( 742sqft )**

**PROPOSED FLOOR PLANS & ELEVATIONS SCALE: 1:200 @ A3 1:100 @ A1**

REV	DATE	DETAILS
E	24-08-23	PLOT ONE RECONFIGURED
D	22-08-23	RED LINE AMENDED TO REAR OF 437 & 439
C	18-08-23	SITE LAYOUT AND HOUSE TYPES AMENDED
B	04-01-23	SITE ENTRANCE DETAILS UPDATED - SBC HIGHWAYS
A	18-11-22	EXISTING SITE PLAN SCALE AMENDED

**sjd Architects Ltd**  
Tanners Bank Design Studio  
Aislabey Road  
Eaglescliffe  
Stockton - on - Tees  
TS16 0JJ

01642 780129  
sjdarch@btconnect.com  
www.sjdarchitects.co.uk

**ARCHITECTS**

CLIENT: 1987-21

PROJECT: LAND TO REAR OF 439-443 THORNABY ROAD THORNABY

DRAWING TITLE: EXISTING & PROPOSED DETAILS

PURPOSE OF ISSUE: **PLANNING**

SCALE: AS NOTED

DATE: OCT 22

DRAWN: sjd

DRAWING NO: 1987-21-200