



1 GA Elevation - South-East
1 : 100


Key Plan:

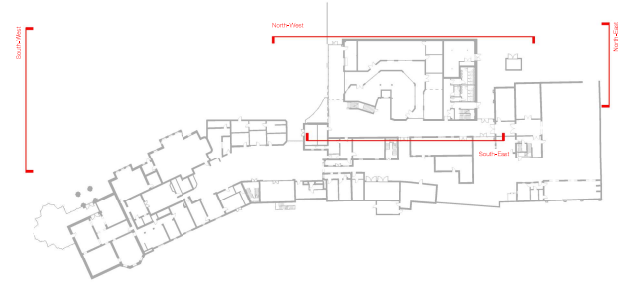


- ① Fibre cement facade panel on insulated cladding board and SFS.
- ② Curtain wall glazing system. Double glazed.
- ③ Integrated glazed double doors.
- ④ Powder coated external door, colour to match cladding. Louvred to plant room.
- ⑤ Traditional brickwork to lower level, specification TBC. Substrate as finish 1.
- ⑥ Metallic finish aluminium rainscreen set behind main elevation. Substrate as finish 1.
- ⑦ Top hung windows for natural ventilation.

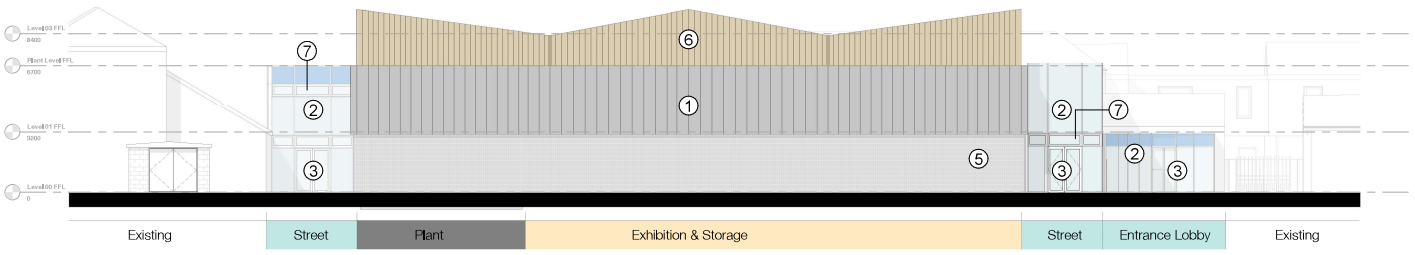

2 GA Elevation - North-West
1 : 100

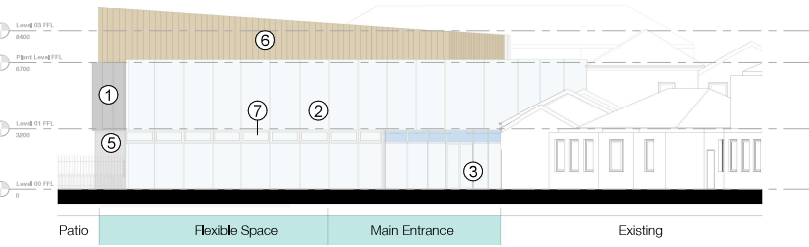

3 GA Elevation - South-West
1 : 100

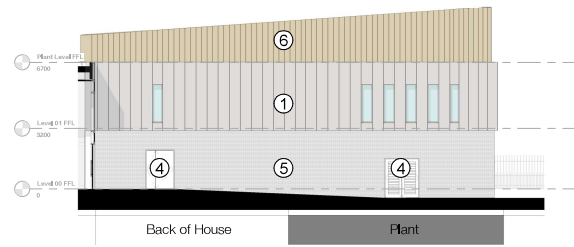

4 GA Elevation - North-East
1 : 100

Rev	Description	Date	By	Check	Scale
01	Issue for tender	10/10/2023	AD	AD	1:100
02	Revised facade details	15/10/2023	AD	AD	1:100
03	Final facade details	20/10/2023	AD	AD	1:100
