




1 Proposed Elevation 1
1:10

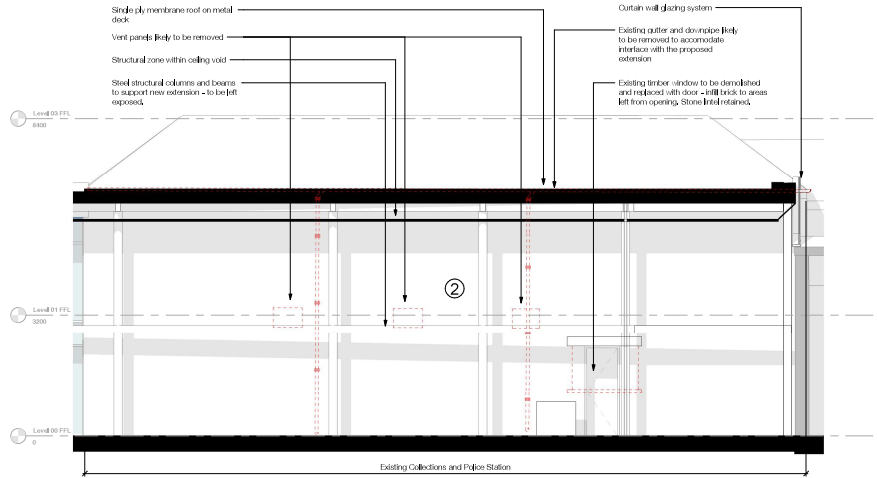


2 Proposed Elevation 2
1:10

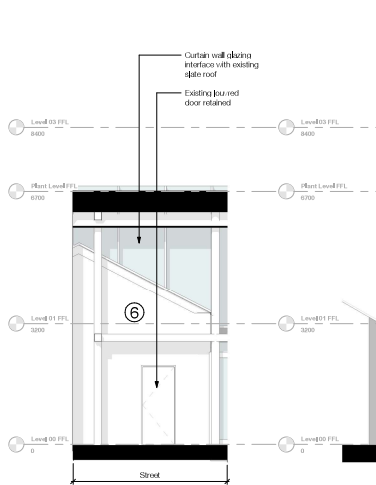


3 Proposed Elevation 3
1:10

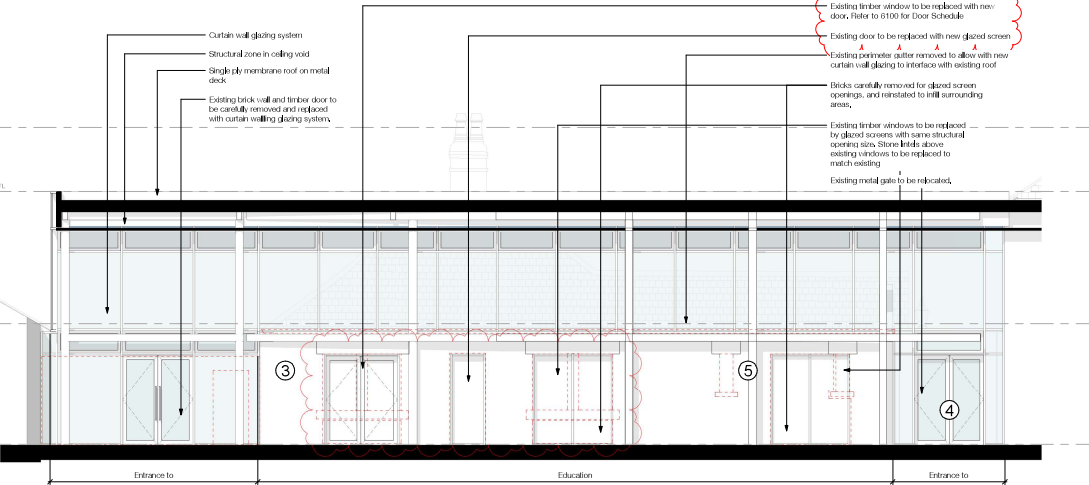

4 Proposed Elevation 4
1:10

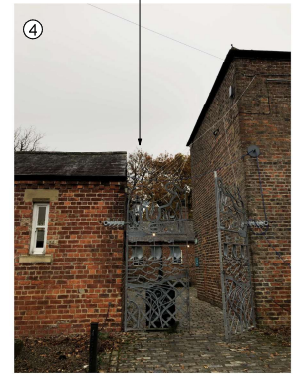



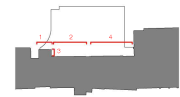



Ryder
 ryder.co.uk
 ryder@ryder.co.uk