


APPENDIX 2 - Layout and Signage Plan Application 23/1709/ADV

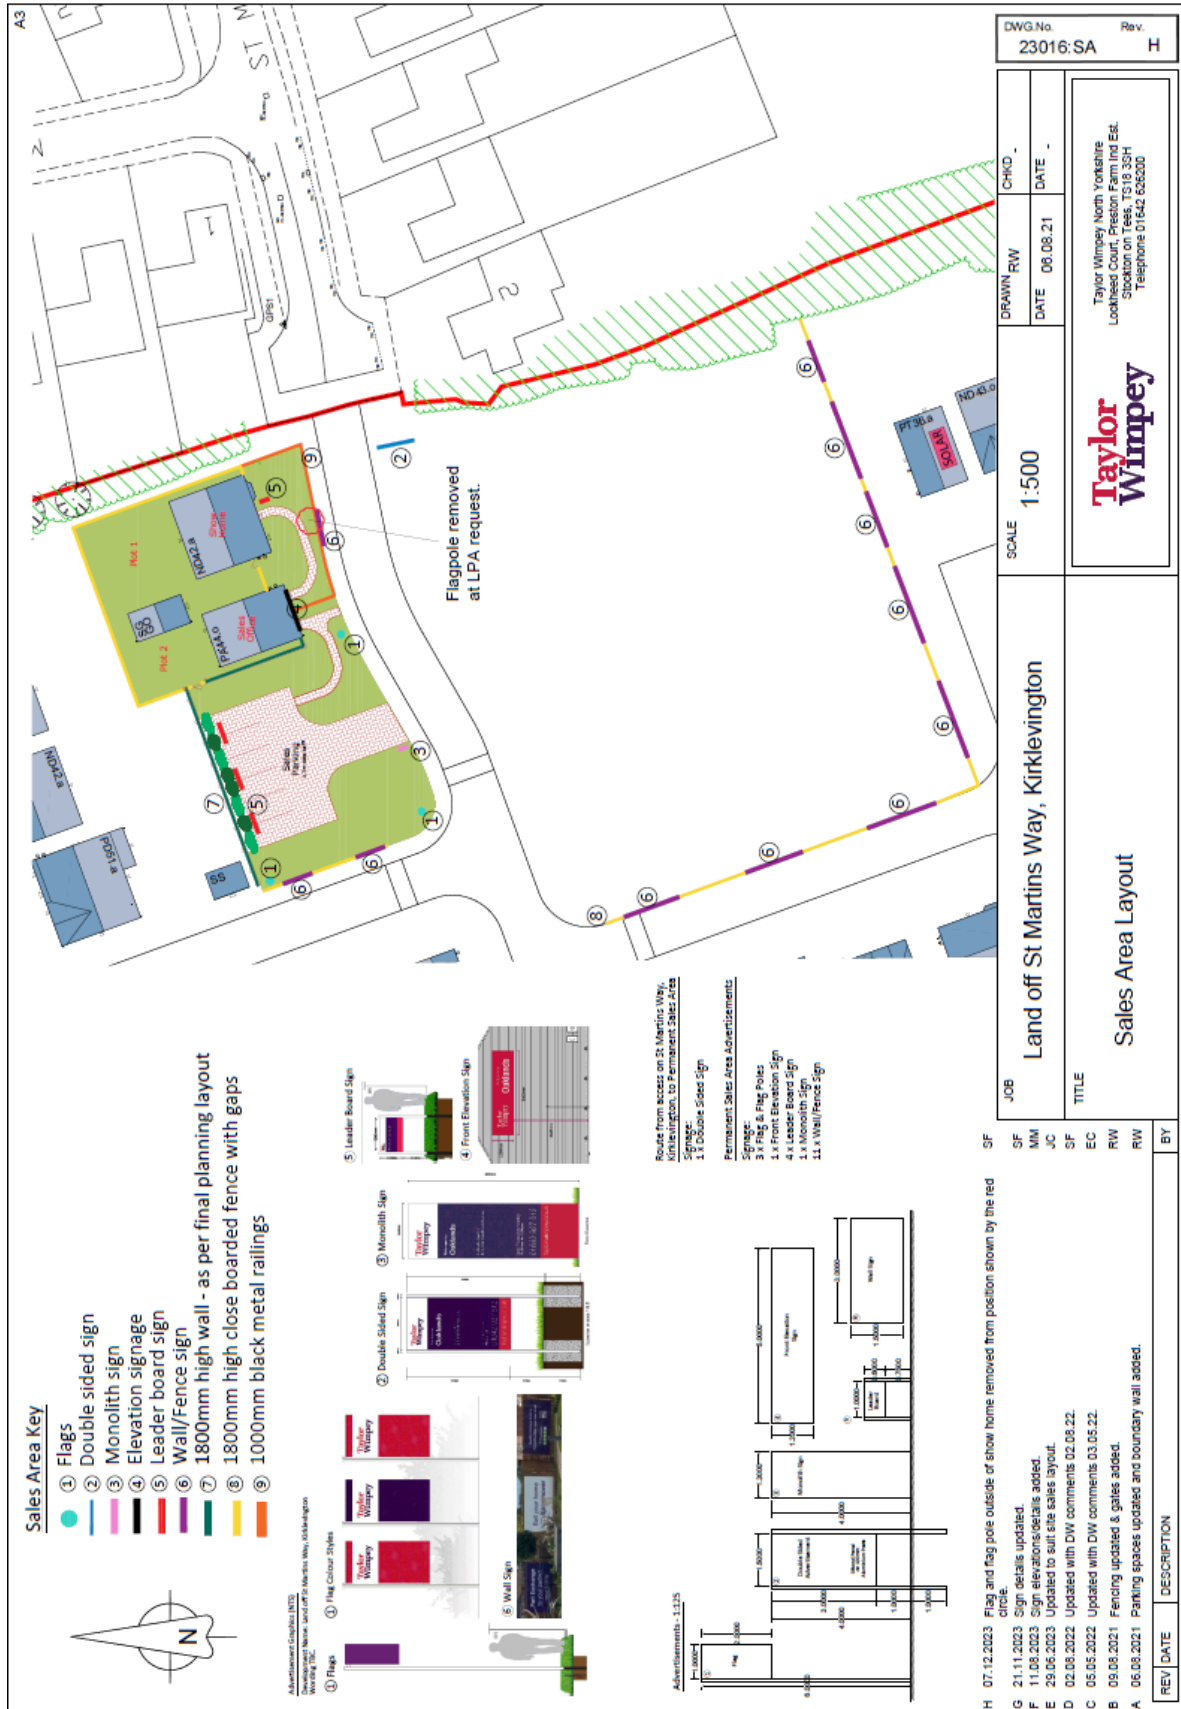

Land Off St Martins Way, Kirklevington
Retrospective advertisement consent for 3no non illuminated flag/flagpoles, 1no non illuminated fascia signs, 4no non illuminated leader board signs, 11 non illuminated wall signs, 1no internally illuminated monolith sign and 1no non illuminated double sided hoarding sign