
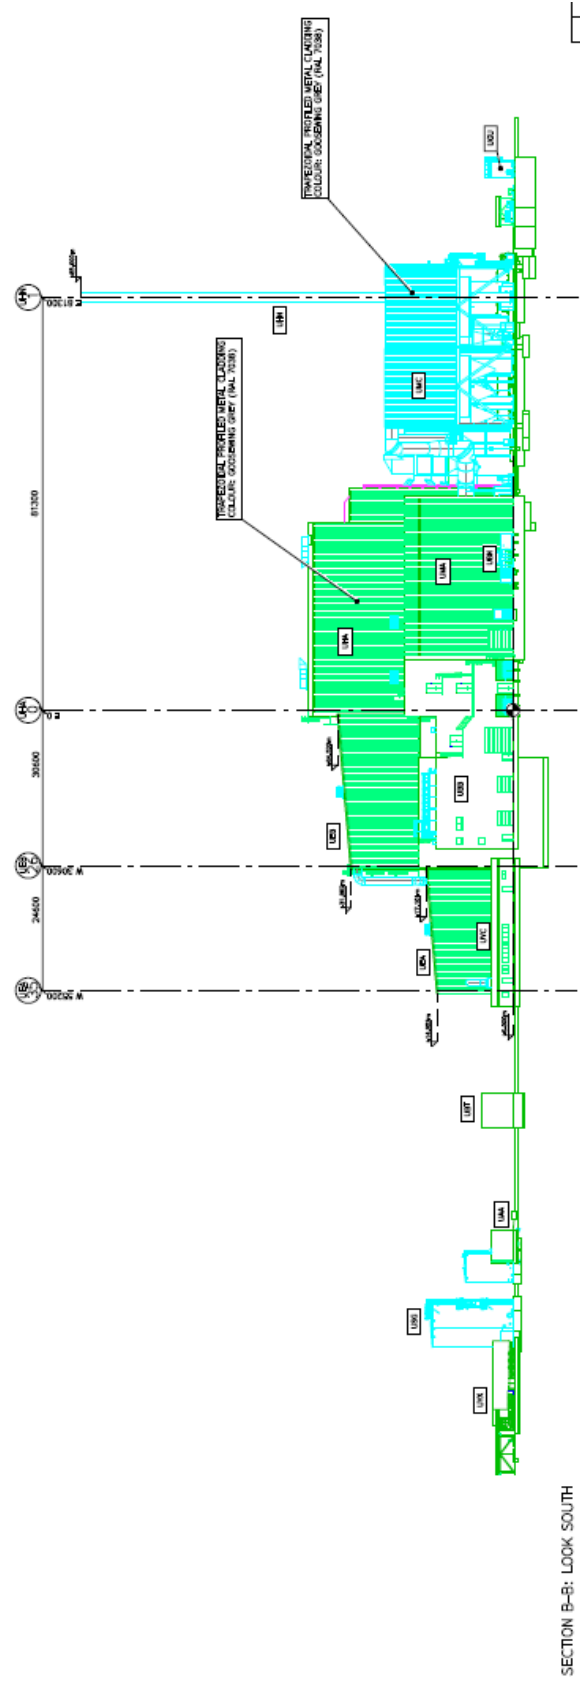


APPENDIX 4: South and North Elevations Application No: 22/1525/EIS

15T1
15B
15S1
15T2
15K
15P
15A2
15A1
15M
15N
15C
15D
15E

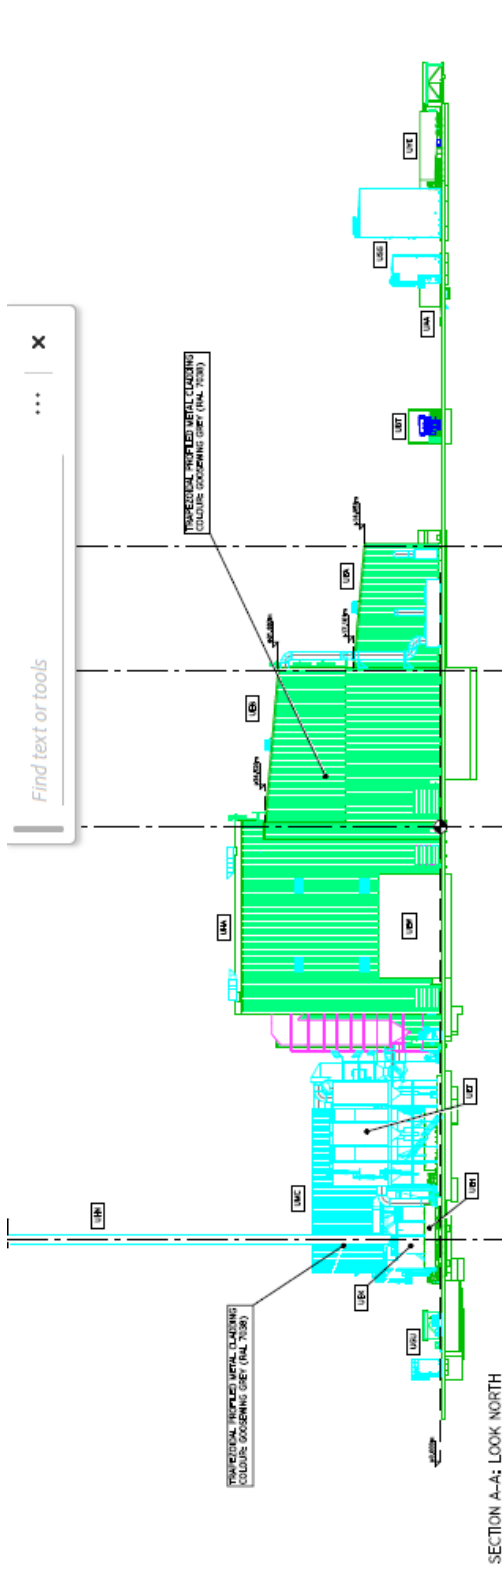

Erection of an energy recovery facility and associated infrastructure for fuel receipt and storage, power generation, power export, process emissions control, maintenance, offices and car parking together with associated operations at Land at Seal Sands, Billingham